




Drawing to be read in conjunction with Building regulation notes.			
Rev	Date	Description	Author
/	14 Mar 24	Resubmission Issue	ga
A	26 Apr 24	Plot Change	ta

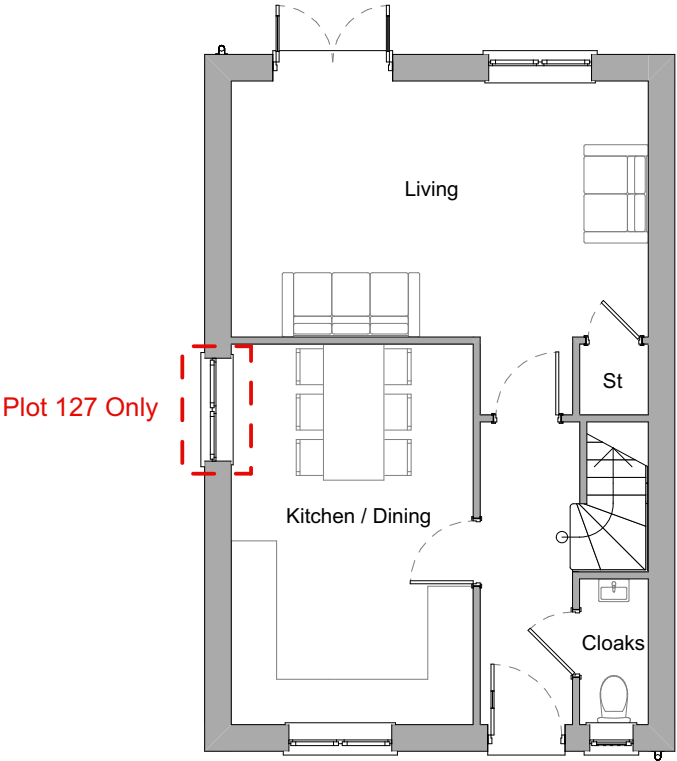


Ground Floor Plan
(AS)

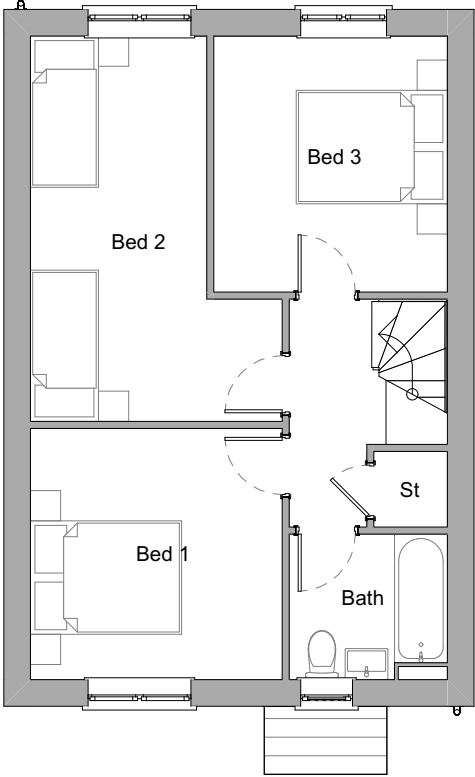


First Floor Plan
(AS)

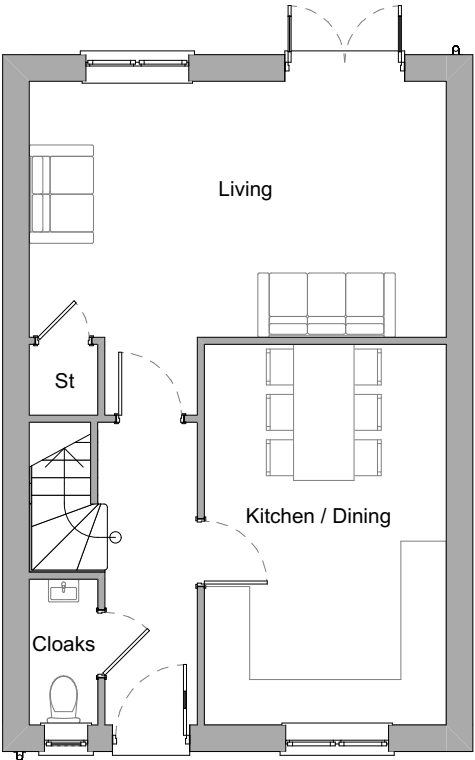

Ground Floor Plan
(OPP)

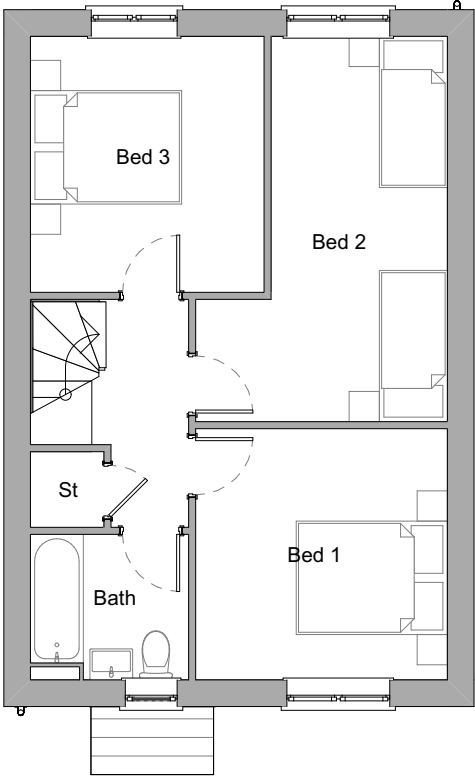

First Floor Plan
(OPP)

 

Plots:
AS 11, 20, 45, 127
OPP 12, 21, 44, 81, 82, 115, 116, 117, 128

PLANNING

Kithill, Crewkerne
for
Tilia Homes


3B6P Plans

Scale: 1:100 @ A3
Drawing No: **I644 - PL620 - REV A**
The Boat Shed, Michael Browning Way
Exeter EX2 8DD
01392 438051 mail@g-a.uk.com


Drawing to be read in conjunction with Building regulation notes.			
Rev	Date	Description	Author
/	14 Mar 24	Resubmission Issue	ga
A	21 Nov 24	Material Amendments	toh/cc



Front Elevation

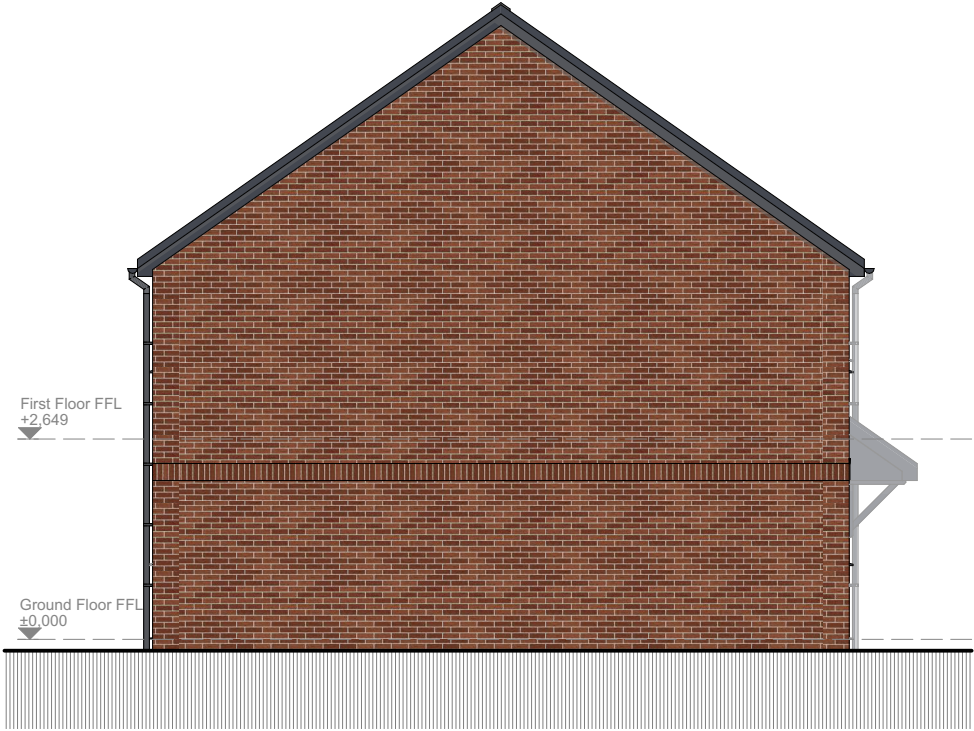

Side Elevation

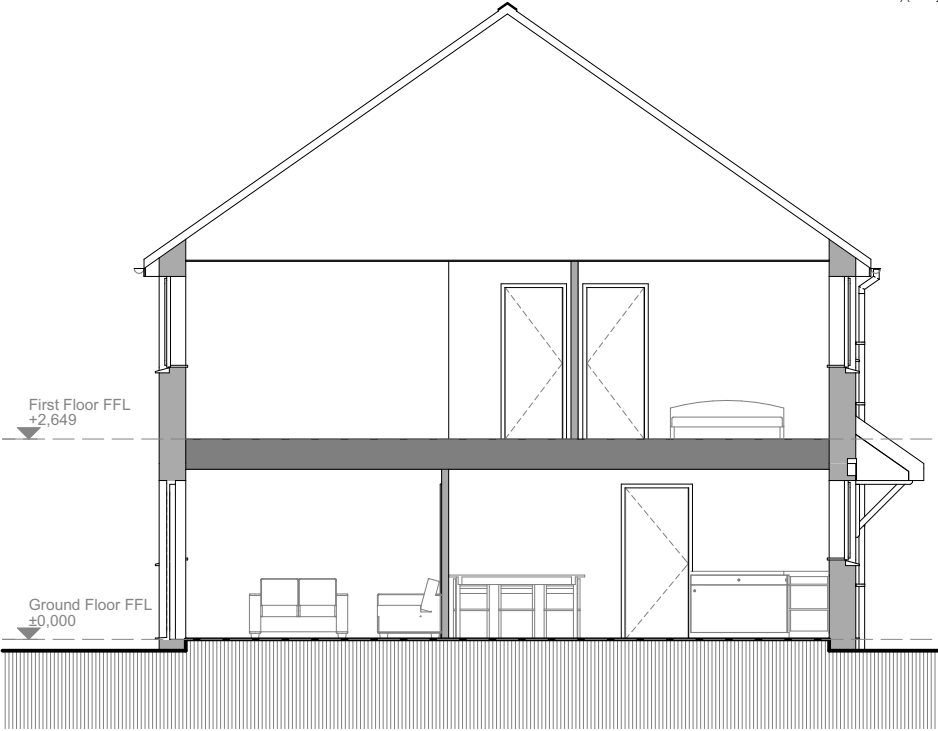


Section AA



Rear Elevation



Side Elevation

 

Plots:
AS 11, 20, 45

Materials:	
Walls	: Red Brick
Roof	: Grey Concrete Tile
Windows	: Grey uPVC
Doors	: IG Steel Colour TBC
Fascias	: To Match Windows
Cills	: Grey uPVC
Heads	: Red Brick
RWGs	: Black uPVC

PLANNING

Kithill, Crewkerne
for
Tilia Homes

3B6P [1] - Elevations
and Section

Scale: 1:100 @ A3


Drawing No: 1644 - PL621 - REV A

The Boat Shed, Michael Browning Way
Exeter EX2 8DD
01392 438051 mail@g-a.uk.com


Drawing to be read in conjunction with Building regulation notes.			
Rev	Date	Description	Author
/	14 Mar 24	Resubmission Issue	ga
A	21 Nov 24	Material Amendments	toh/cc



Front Elevation

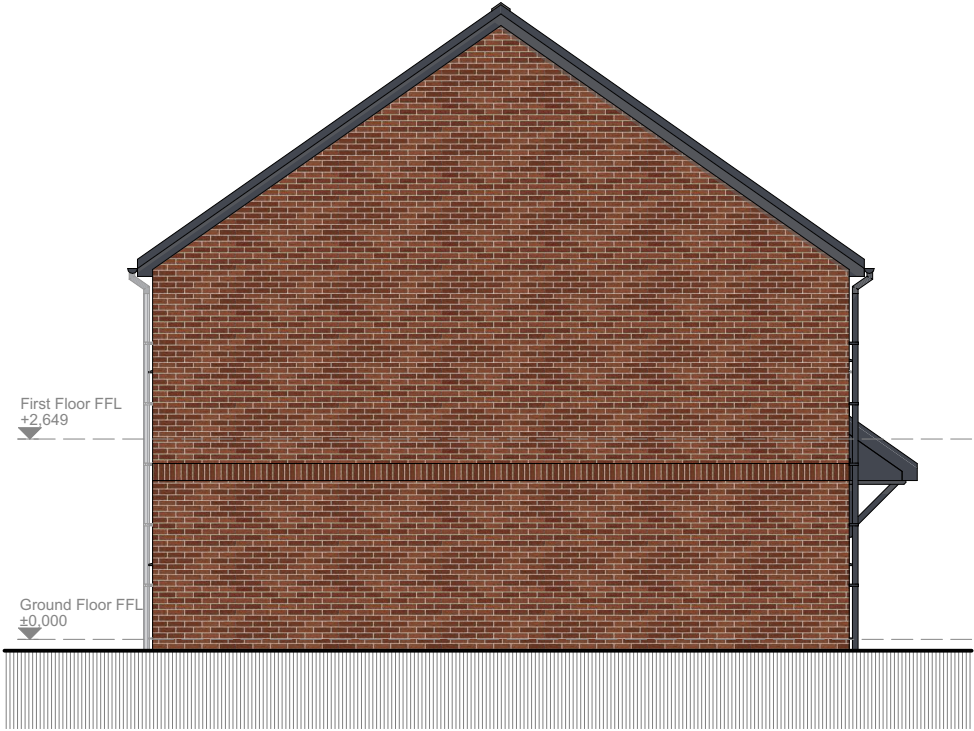


Side Elevation

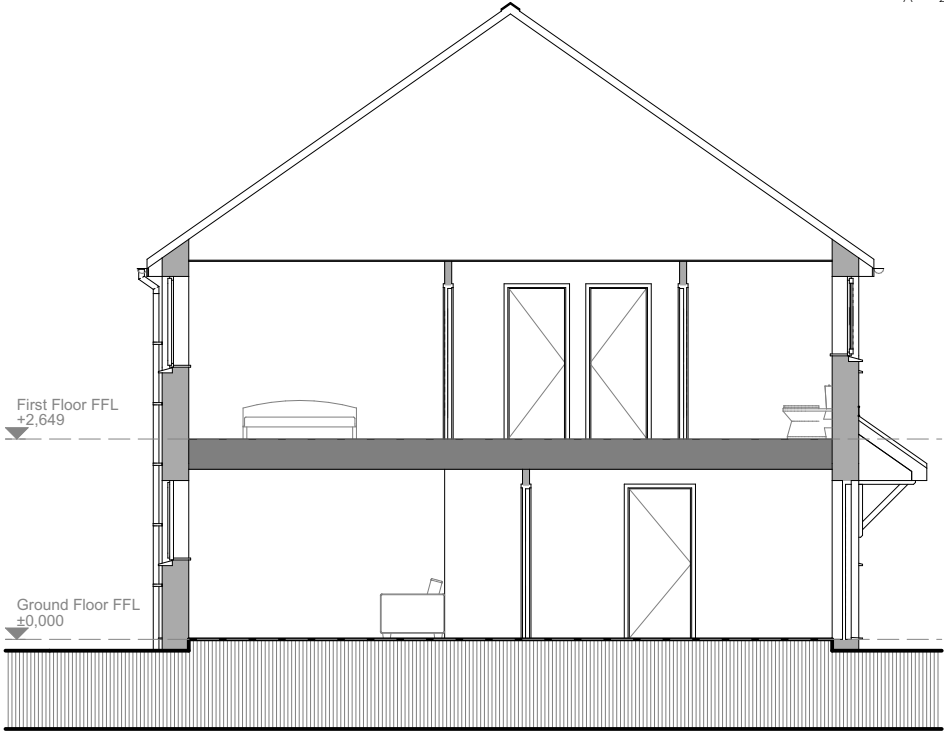


Section AA



Rear Elevation

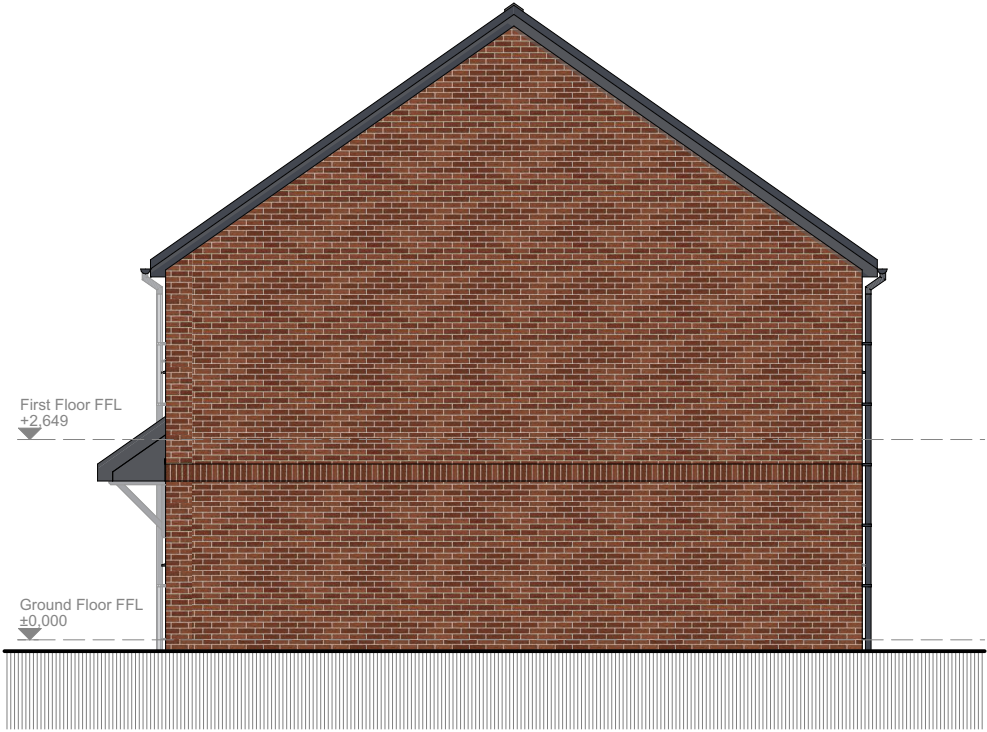

Side Elevation

 

Plots:	
OPP	
12, 21, 44, 81, 82	

Materials:	
Walls	: Red Brick
Roof	: Grey Concrete Tile
Windows	: Grey uPVC
Doors	: IG Steel Colour TBC
Fascias	: To Match Windows
Cills	: Grey uPVC
Heads	: Red Brick
RWGs	: Black uPVC

PLANNING

Kithill, Crewkerne
for
Tilia Homes

3B6P [2] - Elevations
and Section

Scale: 1:100 @ A3

Drawing No: 1644 - PL622 - REV A

The Boat Shed, Michael Browning Way
Exeter EX2 8DD
01392 438051 mail@g-a.uk.com


Drawing to be read in conjunction with Building regulation notes.			
Rev	Date	Description	Author
/	14 Mar 24	Resubmission Issue	ga
A	21 Nov 24	Material Amendments	toh/cc



Front Elevation




Side Elevation

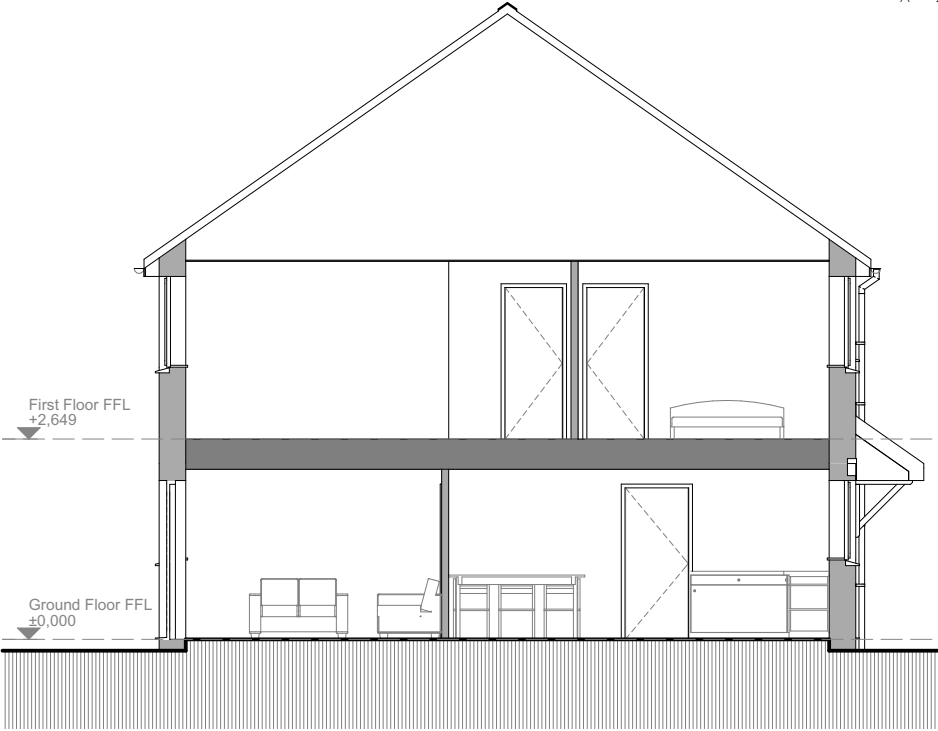


Section AA



Rear Elevation

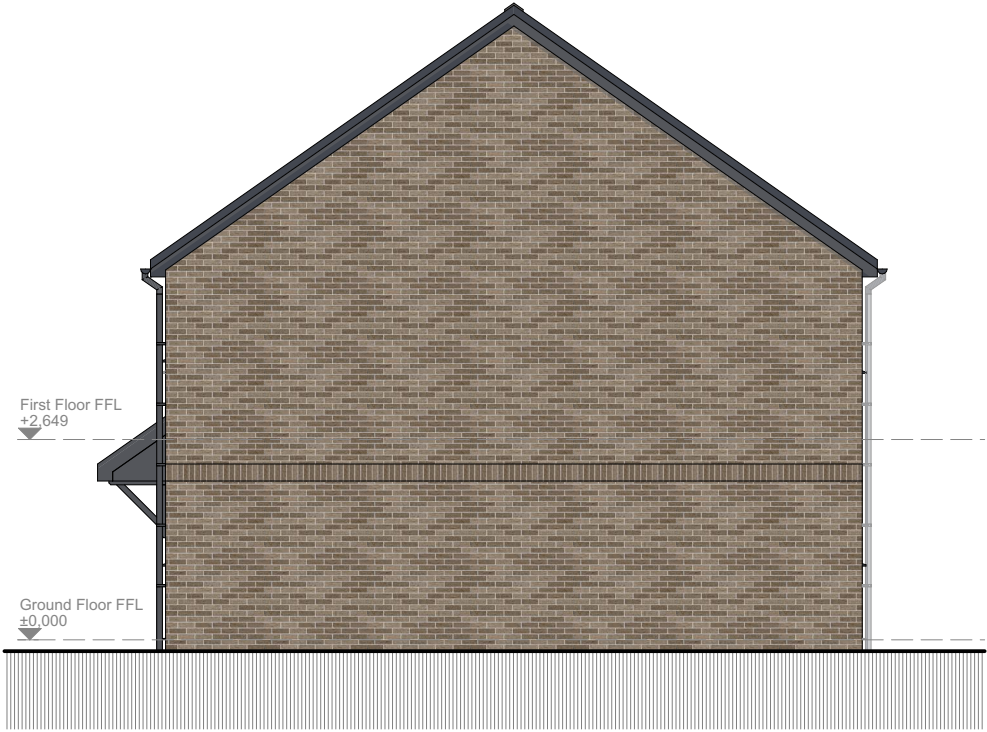

Side Elevation

 

Plots:	
AS	
127	

Materials:	
Walls	: Buff Brick
Roof	: Grey Concrete Tile
Windows	: Grey uPVC
Doors	: IG Steel Colour TBC
Fascias	: To Match Windows
Cills	: Grey uPVC
Heads	: Buff Brick
RWGs	: Black uPVC

PLANNING

Kithill, Crewkerne
for
Tilia Homes

3B6P [3] - Elevations
and Section

Scale: 1:100 @ A3


Drawing No: 1644 - PL623 - REV A

The Boat Shed, Michael Browning Way
Exeter EX2 8DD
01392 438051 mail@g-a.uk.com


Drawing to be read in conjunction with Building regulation notes.			
Rev	Date	Description	Author
/	14 Mar 24	Resubmission Issue	ga
A	26 Apr 24	Plot Change	ta
B	21 Nov 24	Material Amendments	toh/cc



Front Elevation

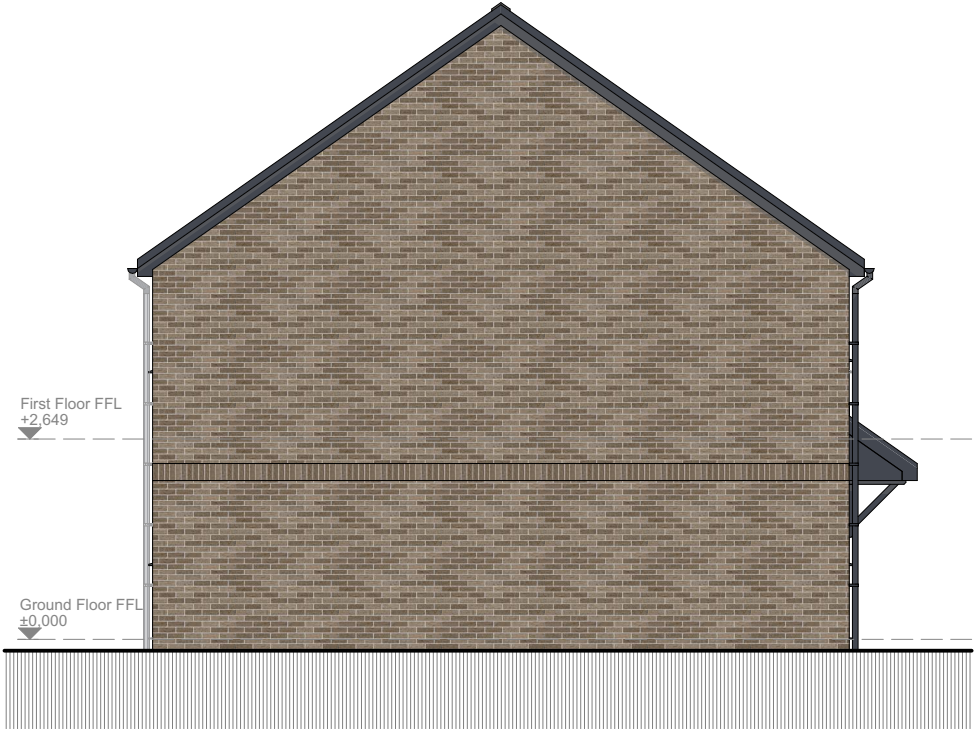


Side Elevation

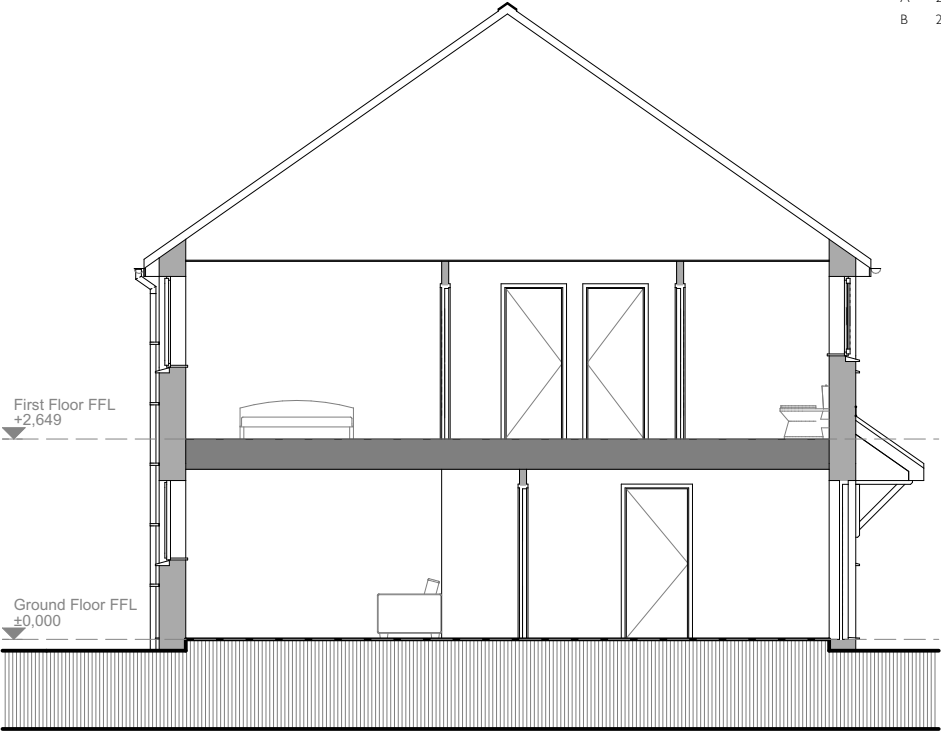


Section AA



Rear Elevation

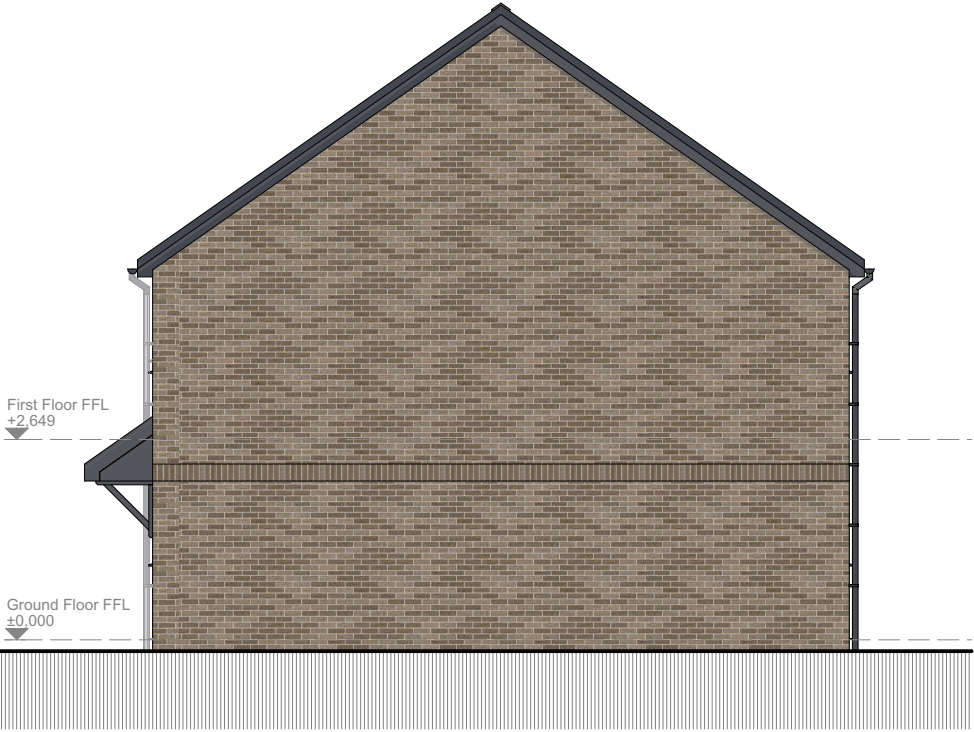

Side Elevation

 

Plots:	
OPP 115, 116, 117, 128	

Materials:	
Walls	: Buff Brick
Roof	: Grey Concrete Tile
Windows	: Grey uPVC
Doors	: IG Steel Colour TBC
Fascias	: To Match Windows
Cills	: Grey uPVC
Heads	: Buff Brick
RWGs	: Black uPVC

PLANNING

Kithill, Crewkerne
for
Tilia Homes

3B6P [4] - Elevations
and Section

Scale: 1:100 @ A3

Drawing No: **1644 - PL624 - REV B**

The Boat Shed, Michael Browning Way
Exeter EX2 8DD
01392 438051 mail@g-a.uk.com