




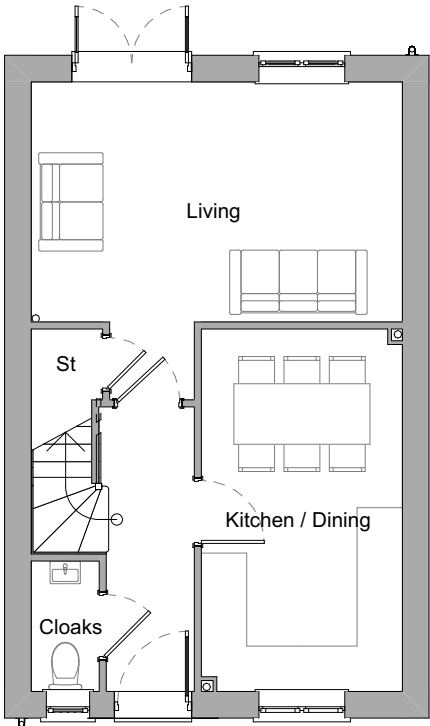


Ground Floor Plan (AS)

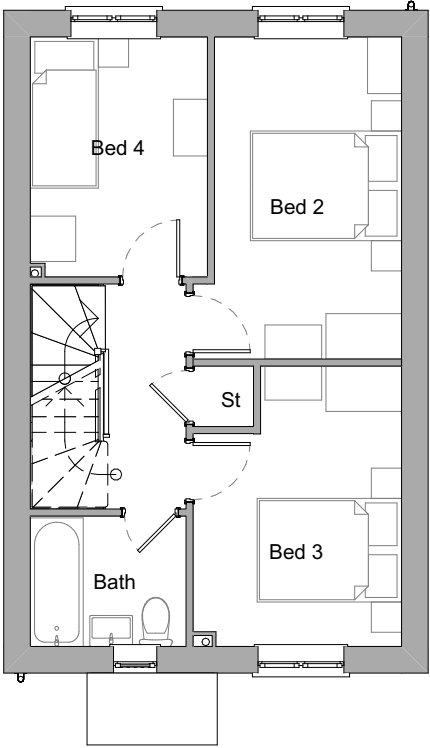


First Floor Plan (AS)

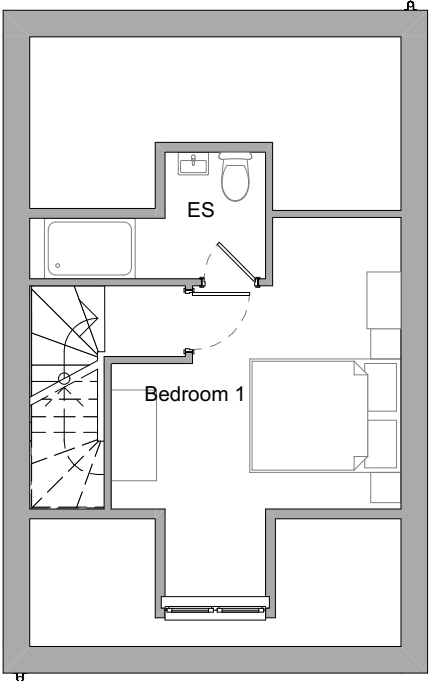


Second Floor Plan (AS)

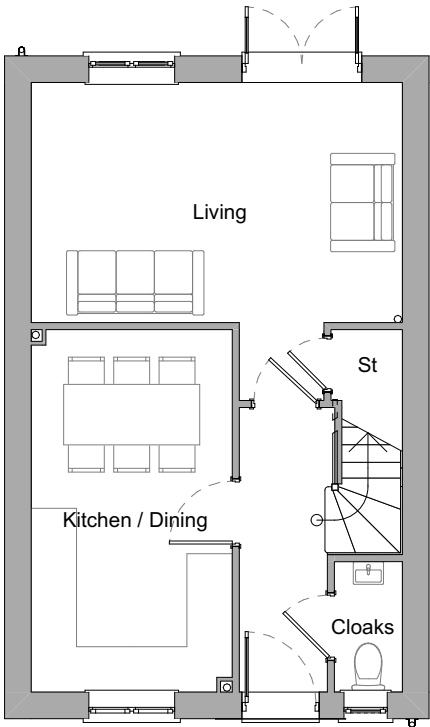


Ground Floor Plan (OPP)

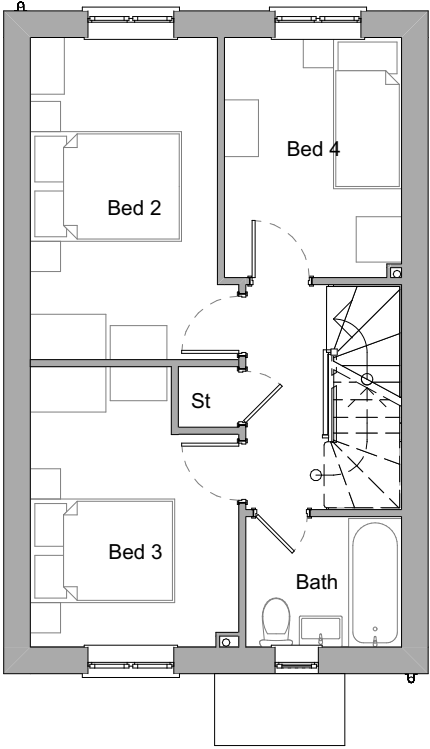

First Floor Plan (OPP)

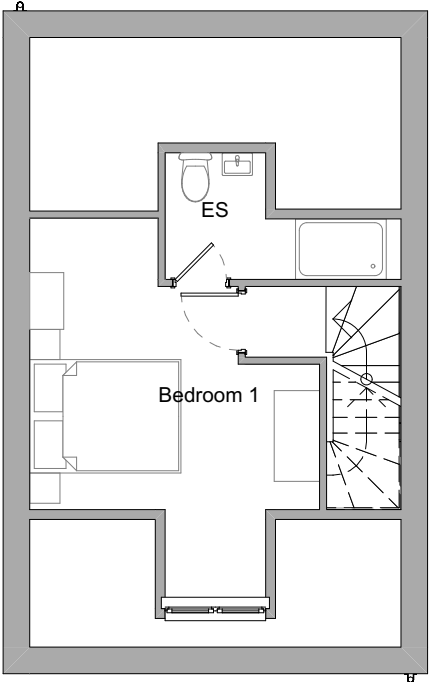

Second Floor Plan (OPP)

 

Plots:

AS
48 & 63

OPP
47 & 64

PLANNING

Kithill, Crewkerne
for
Tilia Homes

Bideford Plans

Scale: 1:100 @ A3

Drawing No: 1644 - PL590 - REV 1

The Boat Shed, Michael Browning Way
Exeter EX2 8DD
01392 438051 mail@g-a.uk.com


Drawing to be read in conjunction with Building regulation notes.			
Rev	Date	Description	Author
/	14 Mar 24	Resubmission Issue	ga
A	21 Nov 24	Material Amendments	toh/cc



Front Elevation



Side Elevation

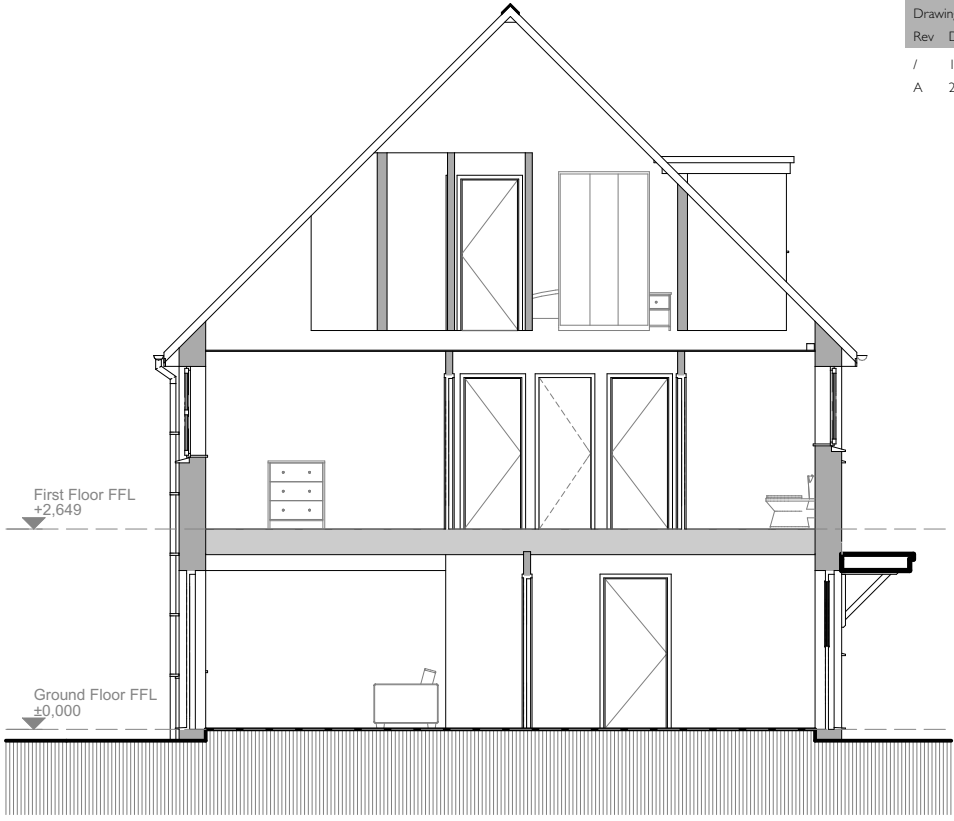


Section AA



Rear Elevation



Side Elevation

 

Plots:	
AS	
63	

Materials:	
Walls	: Buff Brick
Roof	: Grey Concrete Tile
Windows	: Grey uPVC
Doors	: IG Steel Colour TBC
Fascias	: To Match Windows
Cills	: Grey uPVC
Heads	: Buff Brick
RWGs	: Black uPVC

PLANNING

Kithill, Crewkerne
for
Tilia Homes

BIDE 1 - Elevations
and Section

Scale: 1:100 @ A3

Drawing No: 1644 - PL591 - REV A

The Boat Shed, Michael Browning Way
Exeter EX2 8DD
01392 438051 mail@g-a.uk.com


Drawing to be read in conjunction with Building regulation notes.			
Rev	Date	Description	Author
/	14 Mar 24	Resubmission Issue	ga
A	21 Nov 24	Material Amendments	toh/cc



Front Elevation




Side Elevation

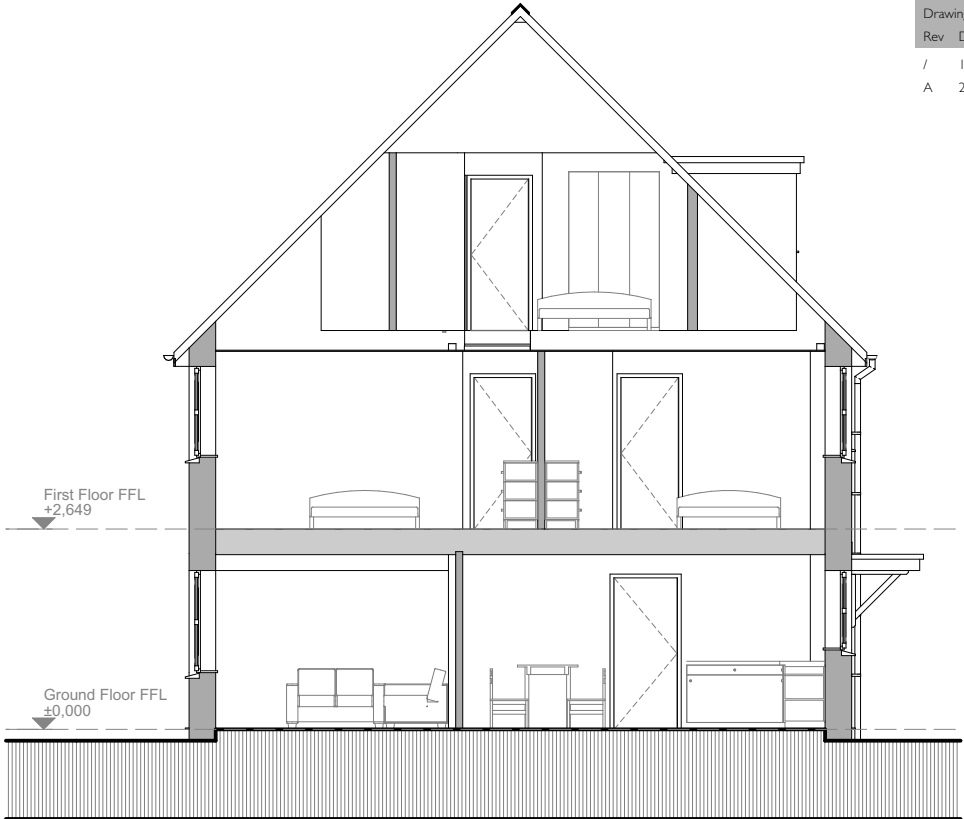


Section AA



Rear Elevation

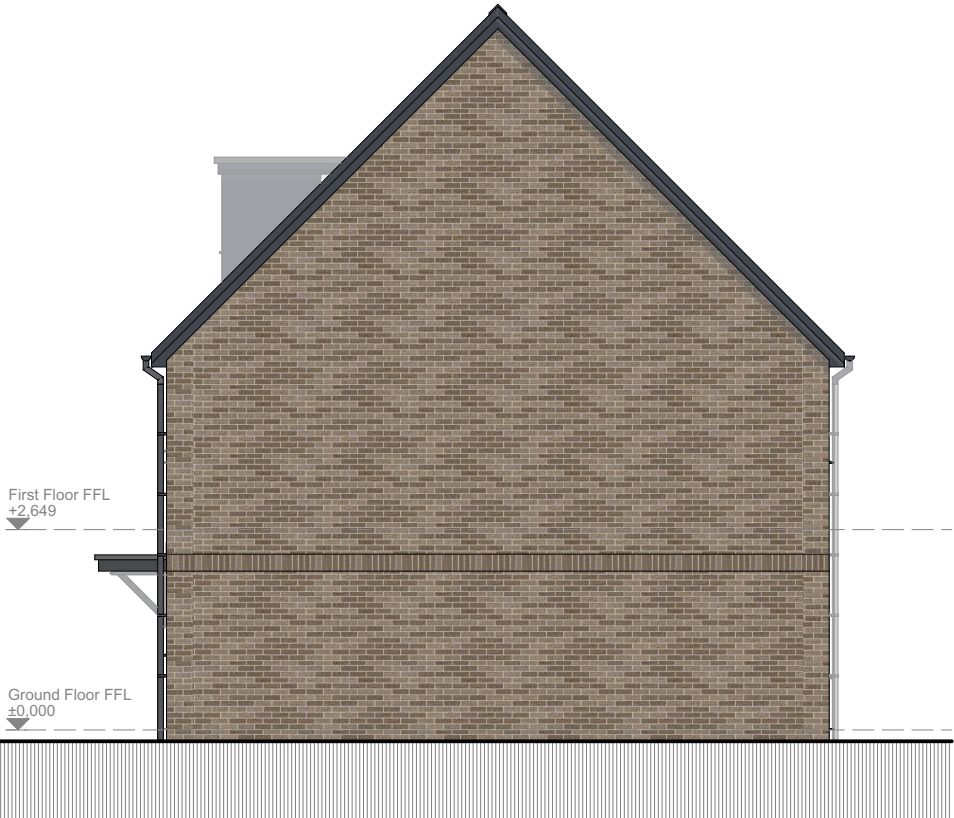

Side Elevation

 

Plots:	
OPP	
64	

Materials:	
Walls	: Buff Brick
Roof	: Grey Concrete Tile
Windows	: Grey uPVC
Doors	: IG Steel Colour TBC
Fascias	: To Match Windows
Cills	: Grey uPVC
Heads	: Buff Brick
RWGs	: Black uPVC

PLANNING

Kithill, Crewkerne
for
Tilia Homes

BIDE 2 - Elevations
and Section

Scale: 1:100 @ A3

Drawing No: 1644 - PL592 - REV A


The Boat Shed, Michael Browning Way
Exeter EX2 8DD
01392 438051 mail@g-a.uk.com



Front Elevation



Side Elevation

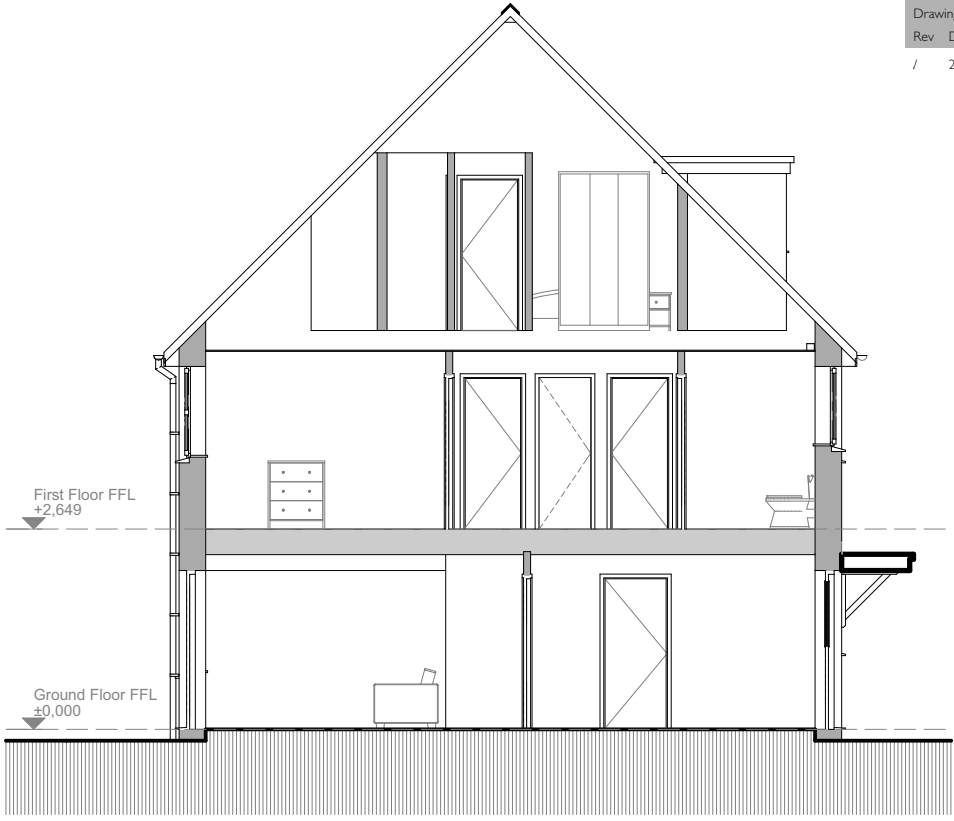


Section AA



Rear Elevation



Side Elevation

 

Plots:	
AS	
48	

Materials:	
Walls	: Buff Brick
Roof	: Red Pantile
Windows	: Grey uPVC
Doors	: IG Steel Colour TBC
Fascias	: To Match Windows
Cills	: Grey uPVC
Heads	: Buff Brick
RWGs	: Black uPVC

PLANNING


Kithill, Crewkerne
for
Tilia Homes

BIDE 3 - Elevations
and Section

Scale: 1:100 @ A3

Drawing No: 1644 - PL593 - REV A


The Boat Shed, Michael Browning Way
Exeter EX2 8DD
01392 438051 mail@g-a.uk.com

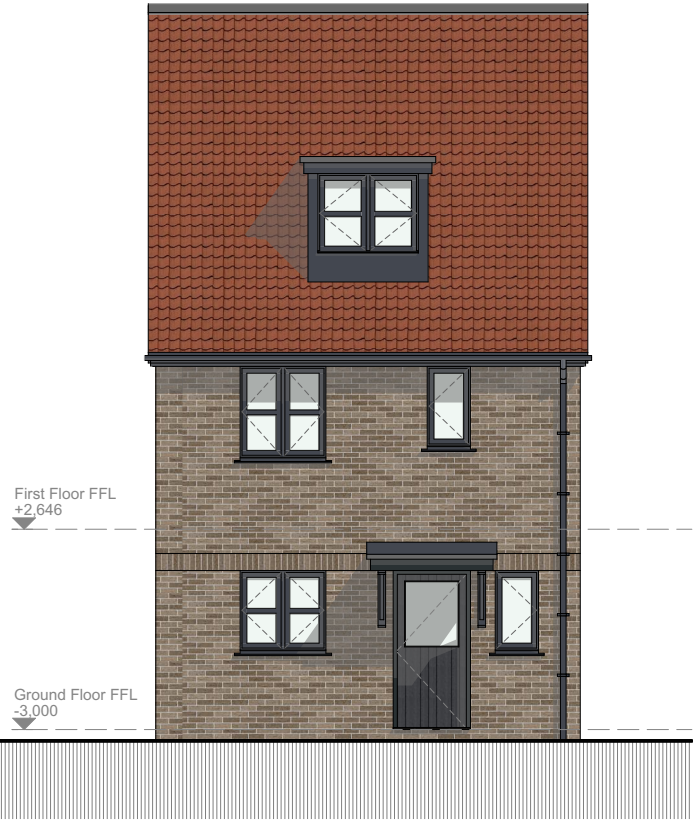

Front Elevation



Side Elevation

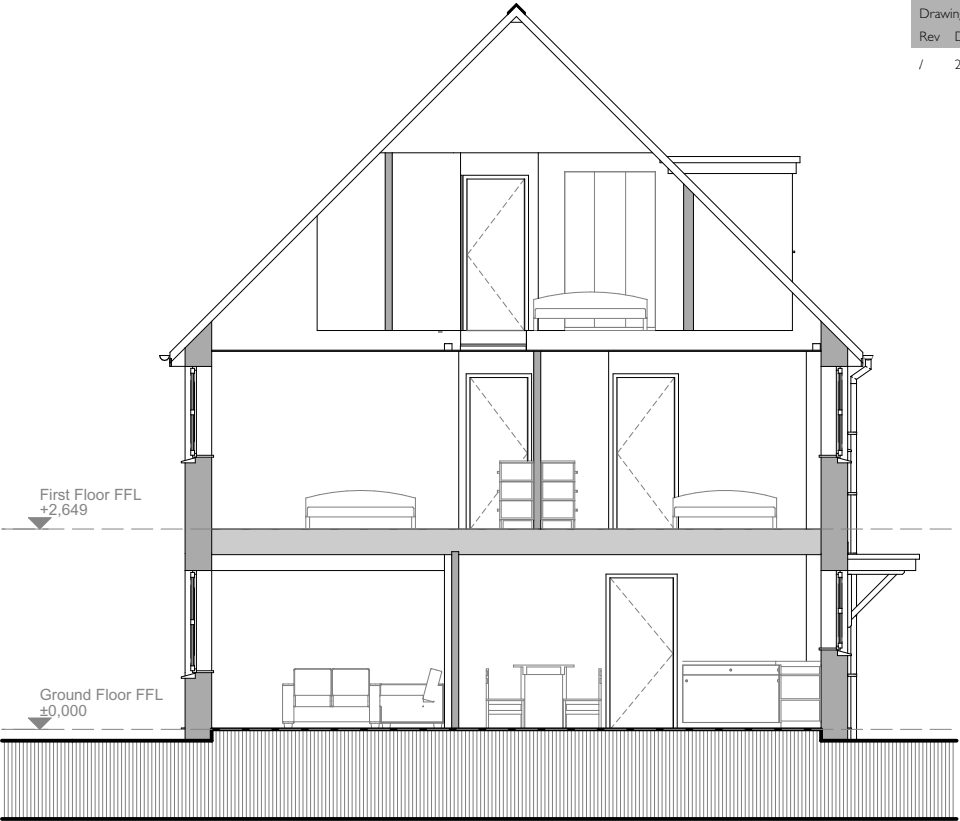


Section AA



Rear Elevation



Side Elevation

 

Plots:	
OPP	
47	

Materials:	
Walls	: Buff Brick
Roof	: Grey Concrete Tile
Windows	: Grey uPVC
Doors	: IG Steel Colour TBC
Fascias	: To Match Windows
Cills	: Grey uPVC
Heads	: Buff Brick
RWGs	: Black uPVC

PLANNING

Kithill, Crewkerne
for
Tilia Homes

BIDE 4 - Elevations
and Section

Scale: 1:100 @ A3

Drawing No: 1644 - PL594 - REV A

The Boat Shed, Michael Browning Way
Exeter EX2 8DD
01392 438051 mail@g-a.uk.com