




Drawing to be read in conjunction with Building regulation notes.			
Rev	Date	Description	Author
/	14 Mar 24	Resubmission Issue	ga
A	26 Apr 24	Plot Change	ta

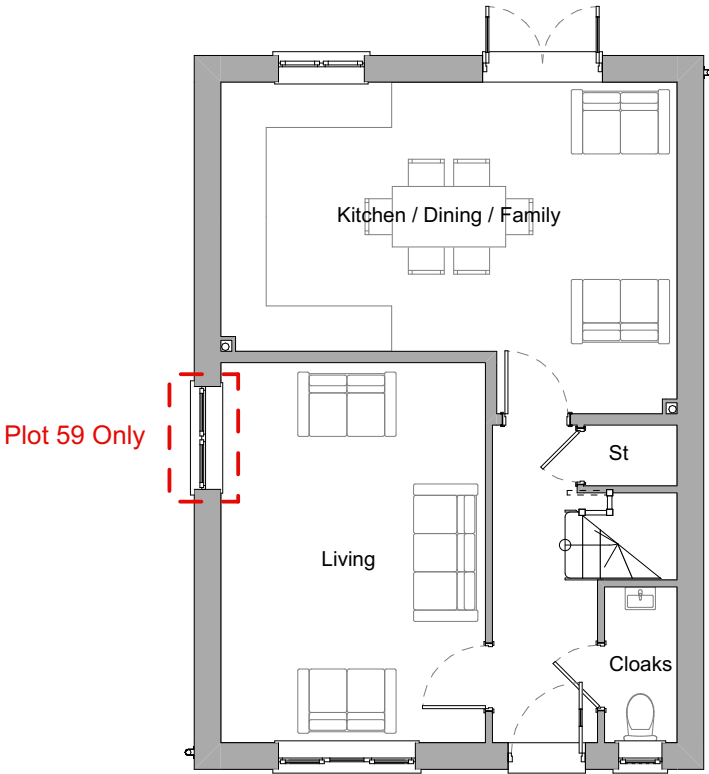


Ground Floor Plan (AS)

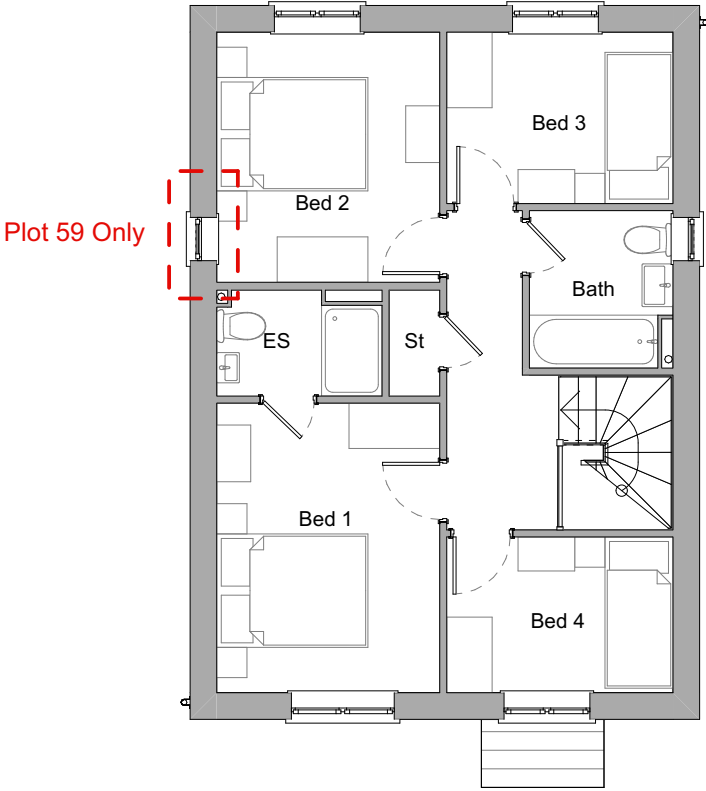

First Floor Plan (AS)

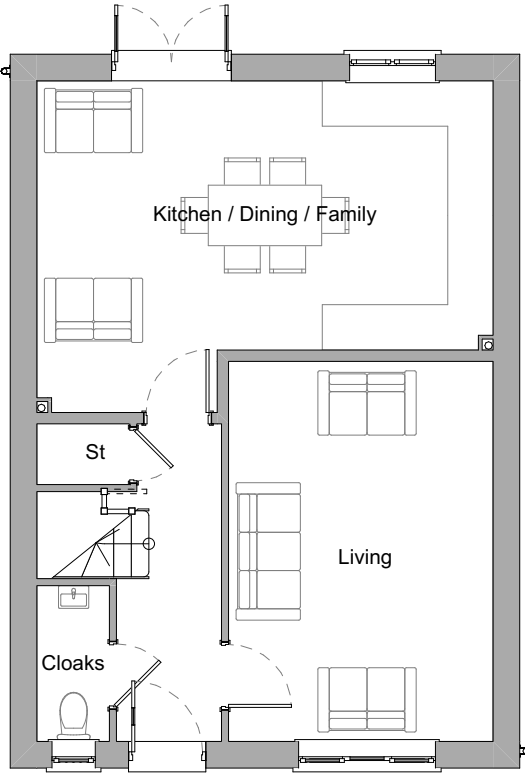

Ground Floor Plan (OPP)

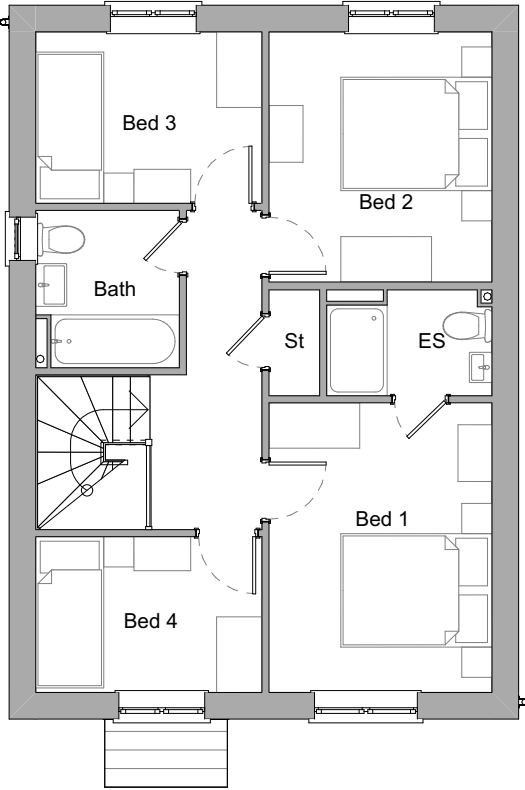

First Floor Plan (OPP)

Plots:	
AS	59, 135, 143
OPP	113

PLANNING

Kithill, Crewkerne
 for
 Tilia Homes


Chelford Plans

Scale: 1:100 @ A3
 Drawing No: 1644 - PL570 - REV A
 The Boat Shed, Michael Browning Way
 Exeter EX2 8DD
 01392 438051 mail@g-a.uk.com

Drawing to be read in conjunction with Building regulation notes.			
Rev	Date	Description	Author
/	14 Mar 24	Resubmission Issue	ga
A	26 Apr 24	Plot Change	ta
B	21 Nov 24	Material Amendments	toh/vcc




Front Elevation

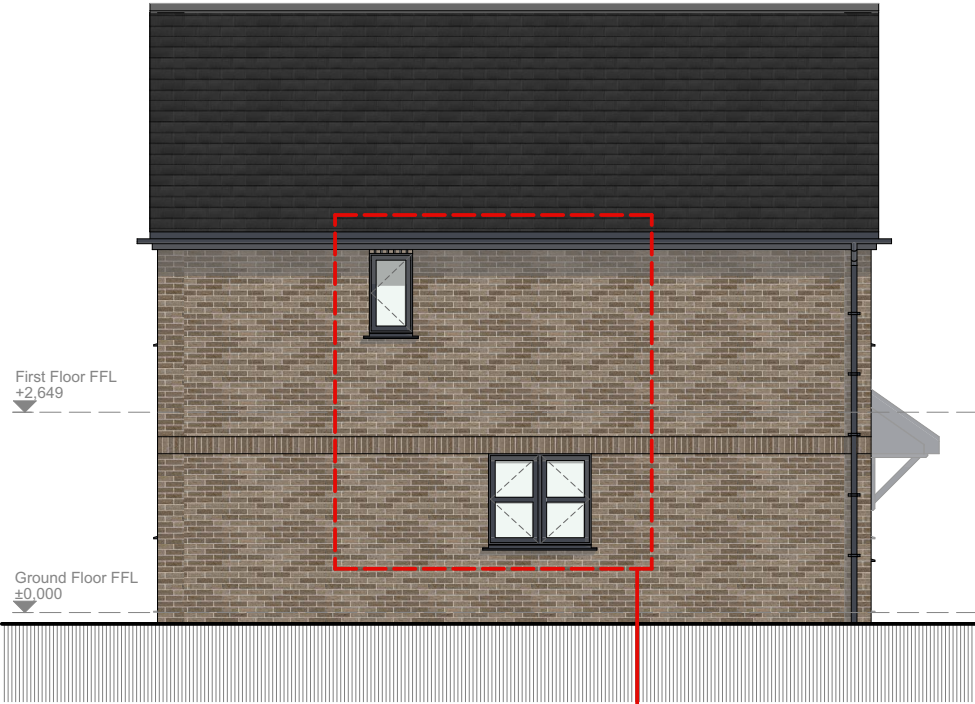

Side Elevation

Windows to
Plot 59 ONLY

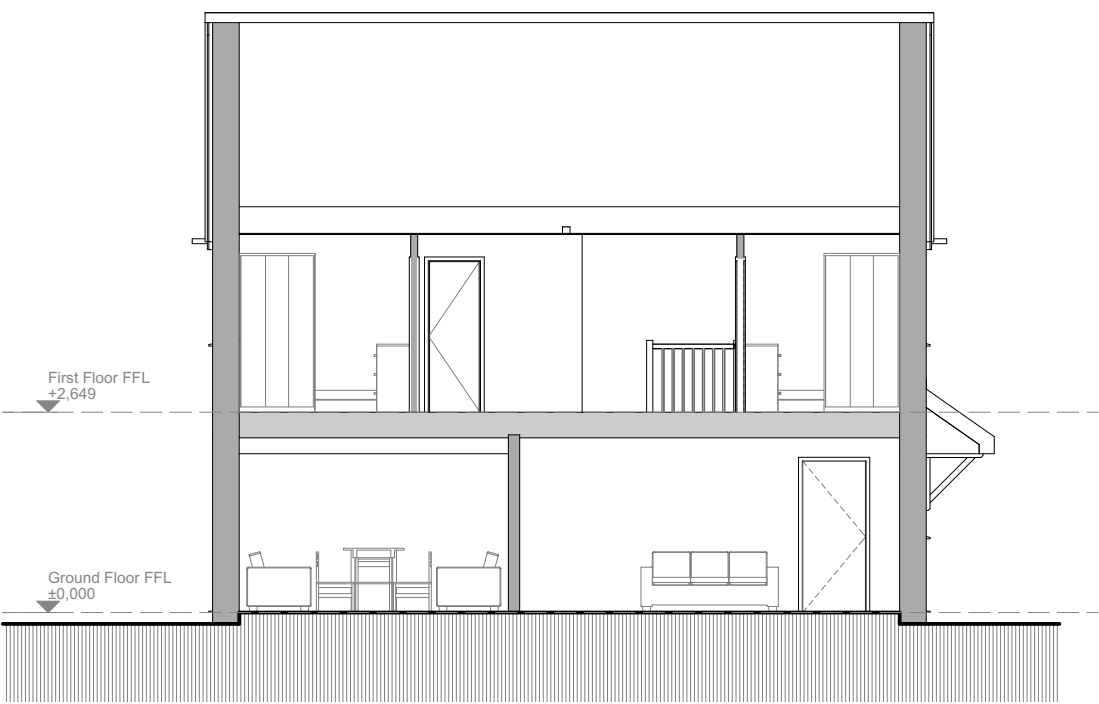


Section AA



Rear Elevation



Side Elevation

 

Plots:	
AS	
59, 135	

Materials:	
Walls	: Buff Brick
Roof	: Grey Concrete Tile
Windows	: Grey uPVC
Doors	: IG Steel Colour TBC
Fascias	: To Match Windows
Cills	: Grey uPVC
Heads	: Buff Brick
RWGs	: Black uPVC

PLANNING

Kithill, Crewkerne
for
Tilia Homes

CHEL 1 - Elevations
and Section

Scale: 1:100 @ A3
Drawing No: 1644 - PL571 - REV B
The Boat Shed, Michael Browning Way
Exeter EX2 8DD
01392 438051 mail@g-a.uk.com


Drawing to be read in conjunction with Building regulation notes.			
Rev	Date	Description	Author
/	14 Mar 24	Resubmission Issue	ga
A	21 Nov 24	Material Amendments	toh/cc



Front Elevation




Side Elevation

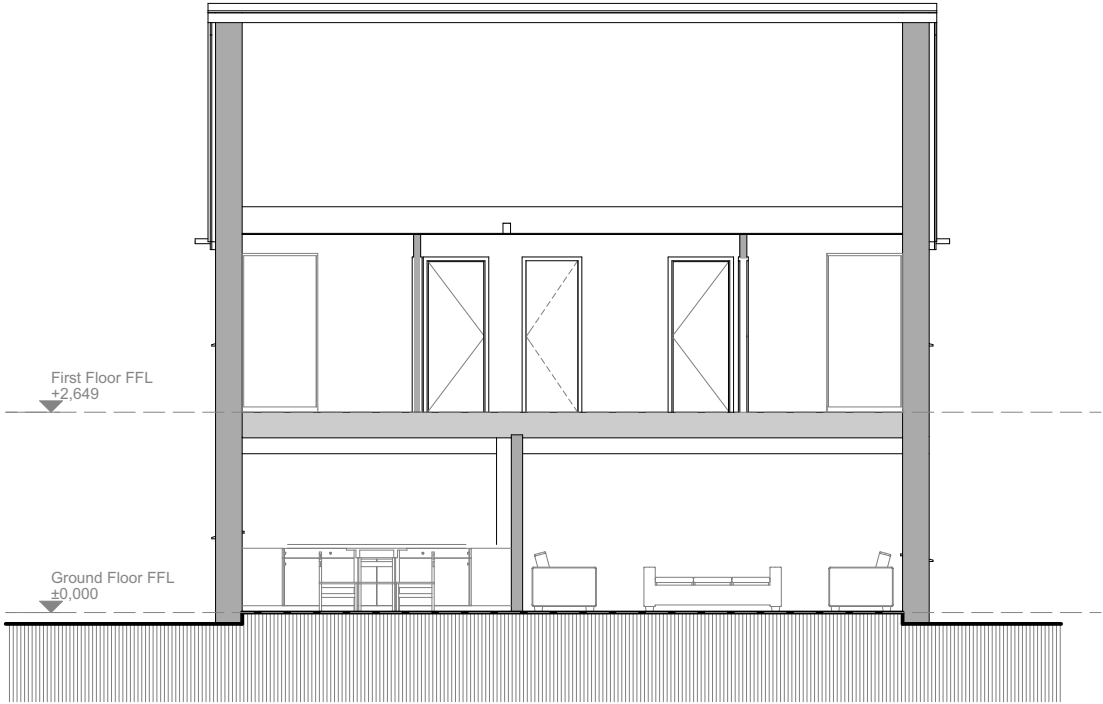


Section AA



Rear Elevation

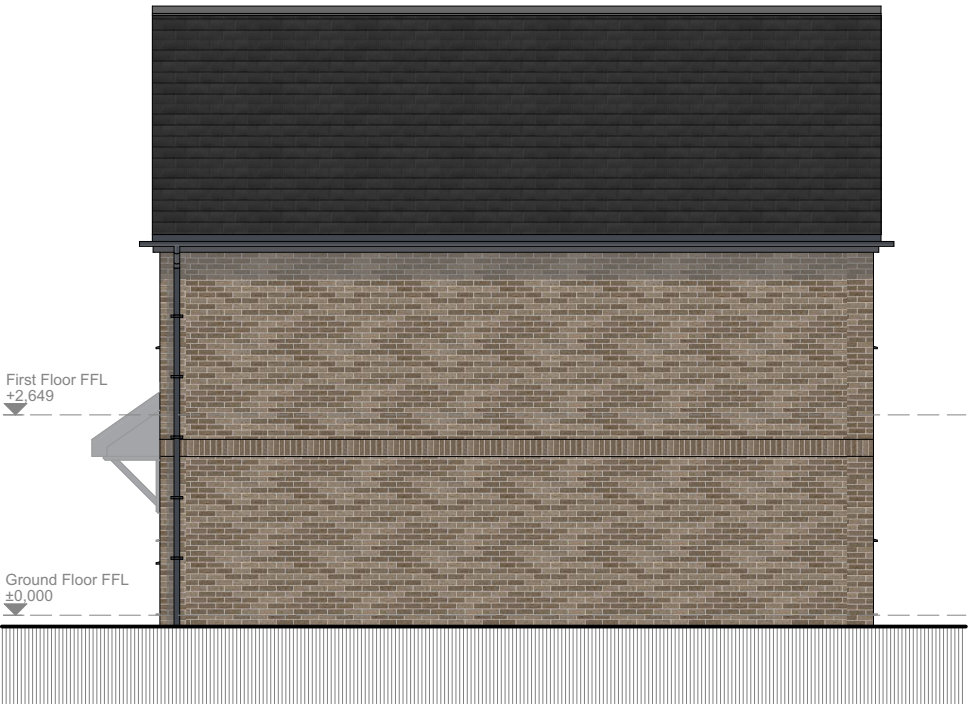

Side Elevation

 

Plots:	
OPP	
113	

Materials:	
Walls	: Buff Brick
Roof	: Grey Concrete Tile
Windows	: Grey uPVC
Doors	: IG Steel Colour TBC
Fascias	: To Match Windows
Cills	: Grey uPVC
Heads	: Buff Brick
RWGs	: Black uPVC

PLANNING

Kithill, Crewkerne
for
Tilia Homes

CHEL 2 - Elevations
and Section

Scale: 1:100 @ A3
Drawing No: 1644 - PL572 - REV A
The Boat Shed, Michael Browning Way
Exeter EX2 8DD
01392 438051 mail@g-a.uk.com


Drawing to be read in conjunction with Building regulation notes.				
Rev	Date	Description	Author	
/	14 Mar 24	Resubmission Issue	ga	
A	26 Apr 24	Plot Change	ta	
B	21 Nov 24	Material Amendments	toh/vcc	



Front Elevation



Side Elevation

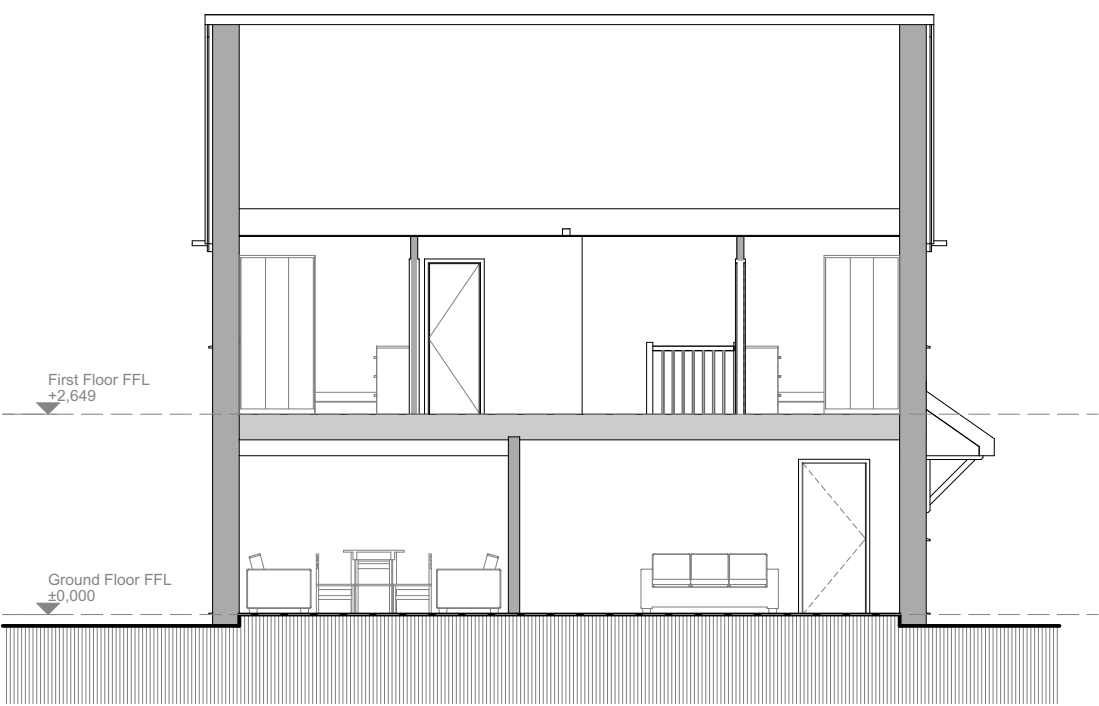


Section AA



Rear Elevation



Side Elevation

 

Plots:	
AS	
143	

Materials:	
Walls	: Buff Brick & Timber Boarding
Roof	: Grey Concrete Tile
Windows	: Grey uPVC
Doors	: IG Steel Colour TBC
Fascias	: To Match Windows
Cills	: Grey uPVC
Heads	: Buff Brick
RWGs	: Black uPVC

PLANNING

Kithill, Crewkerne
for
Tilia Homes

CHEL 3 - Elevations
and Section

Scale: 1:100 @ A3

Drawing No: **I644 - PL573 - REV B**

The Boat Shed, Michael Browning Way
Exeter EX2 8DD
01392 438051 mail@g-a.uk.com