




Drawing to be read in conjunction with Building regulation notes.			
Rev	Date	Description	Author
/	14 Mar 24	Resubmission Issue	ga
A	26 Apr 24	Plot Change	ta
B	21 Nov 24	Duplicate AS plans replaced with OPP	toh

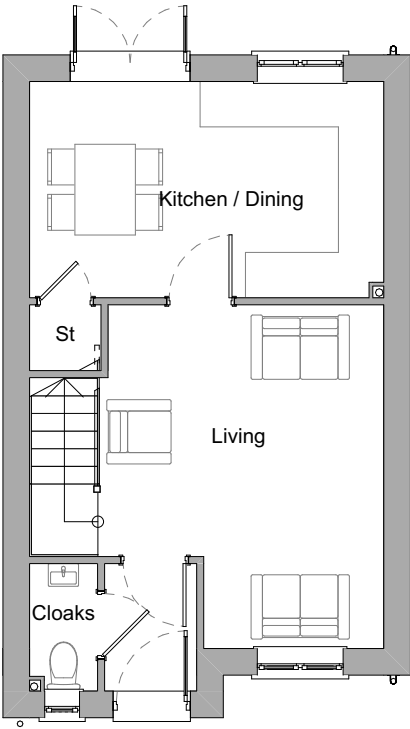


Ground Floor Plan (AS)

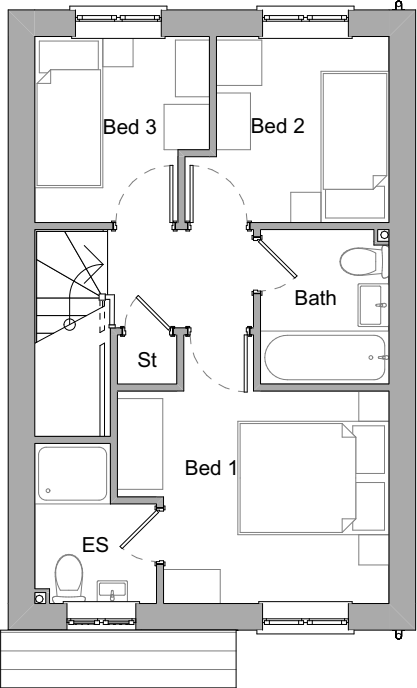


First Floor Plan (AS)

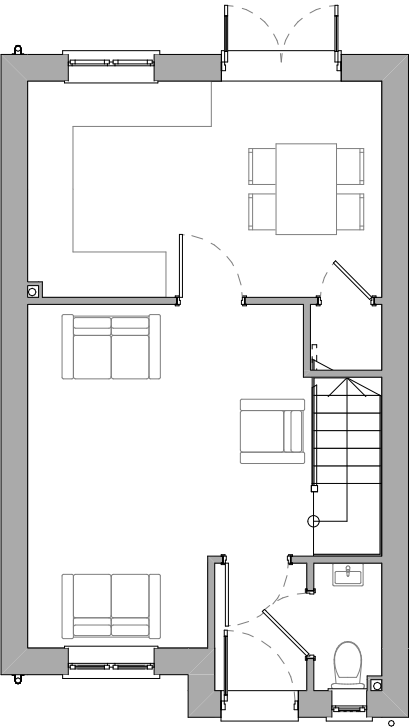

Ground Floor Plan (OPP)

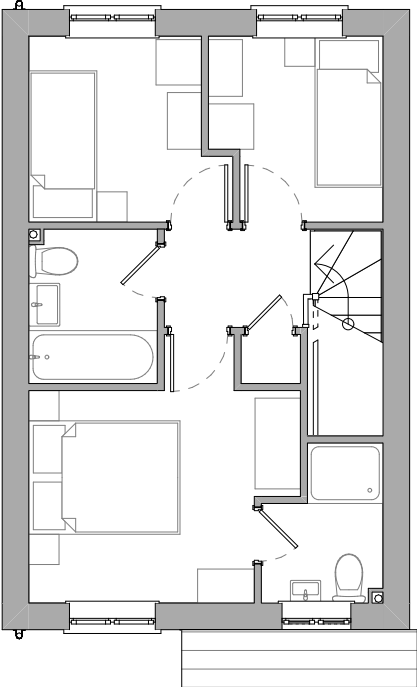

First Floor Plan (OPP)

 

Plots:

AS
 5, 23, 57, 65, 66, 67, 68, 111, 112 & 130

OPP
 4, 27 & 58

grainge architects


PLANNING
 Kithill, Crewkerne
 for
 Tilia Homes
 Cornwood Plans

Scale: 1:100 @ A3
 Drawing No: **I644 - PL520 - REV B**
 The Boat Shed, Michael Browning Way
 Exeter EX2 8DD
 01392 438051 mail@g-a.uk.com


Drawing to be read in conjunction with Building regulation notes.			
Rev	Date	Description	Author
/	14 Mar 24	Resubmission Issue	ga
A	21 Nov 24	Material Amendments	toh/cc



Front Elevation

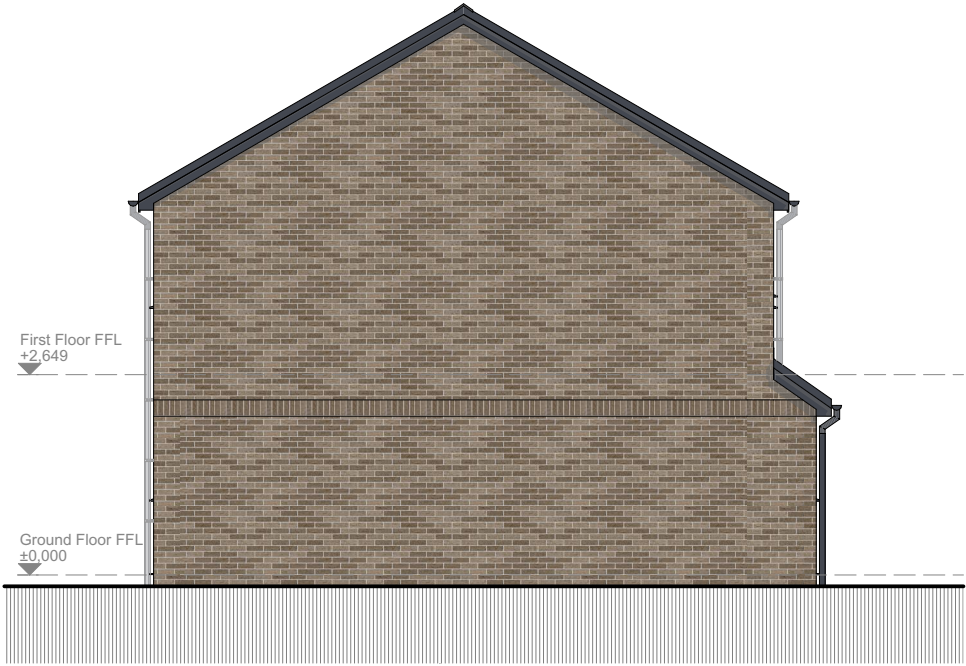

Side Elevation

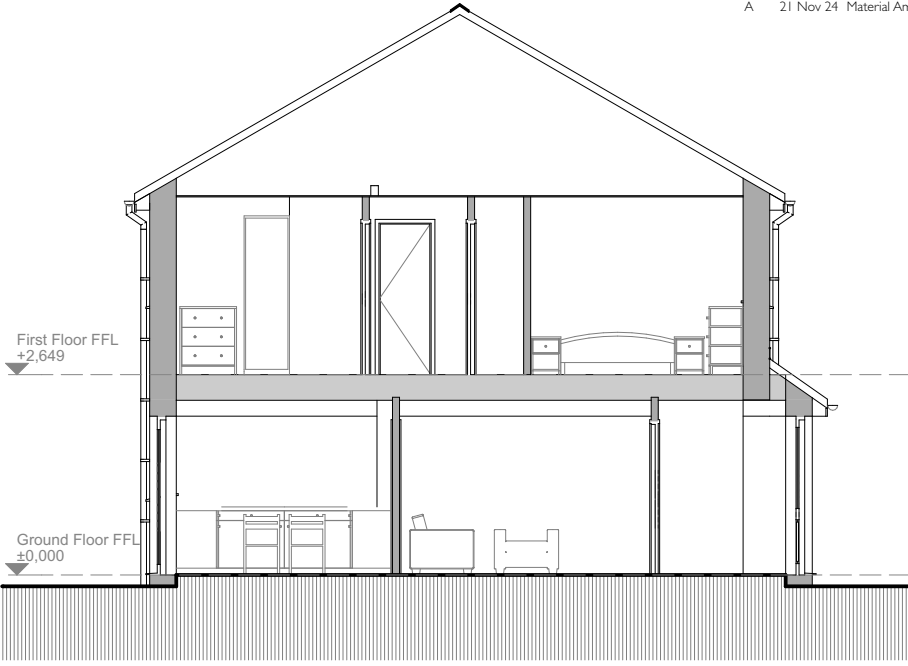


Section AA



Rear Elevation



Side Elevation

 

Plots:
AS 23, 67, 68

Materials:	
Walls	: Buff Brick
Roof	: Grey Concrete Tile
Windows	: Grey uPVC
Doors	: IG Steel Colour TBC
Fascias	: To Match Windows
Cills	: Grey uPVC
Heads	: Buff Brick
RWGs	: Black uPVC

PLANNING

Kithill, Crewkerne
for
Tilia Homes

CORN I - Elevations
and Section

Scale: 1:100 @ A3


Drawing No: 1644 - PL521 - REV A

The Boat Shed, Michael Browning Way
Exeter EX2 8DD
01392 438051 mail@g-a.uk.com


Drawing to be read in conjunction with Building regulation notes.			
Rev	Date	Description	Author
/	14 Mar 24	Resubmission Issue	ga
A	26 Apr 24	Plot Change	ta
B	29 Apr 24	Materials Updated	jor
C	21 Nov 24	Material Amendments	toh/cc



Front Elevation

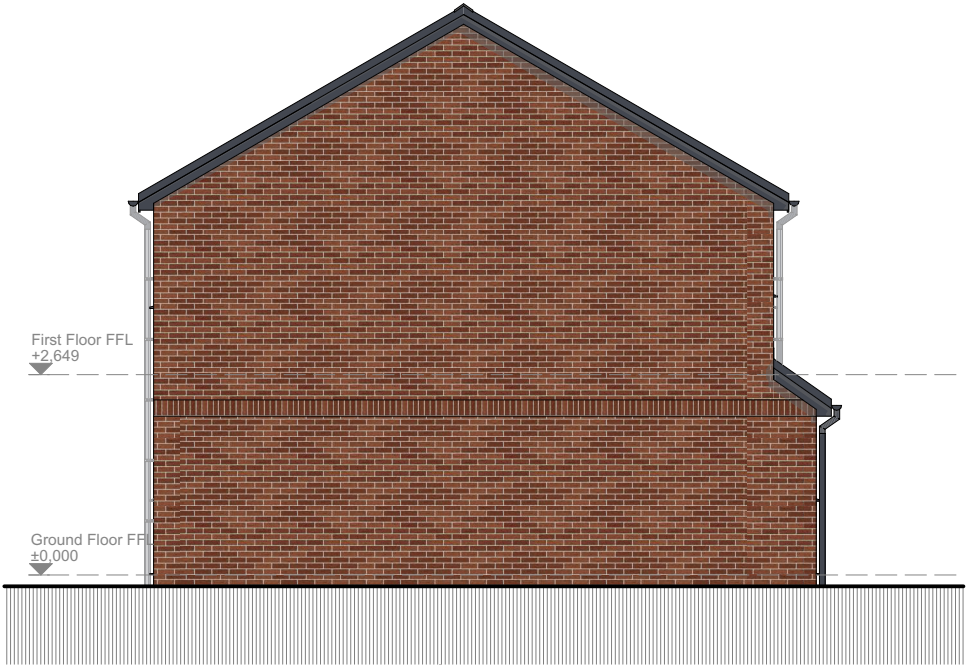


Side Elevation

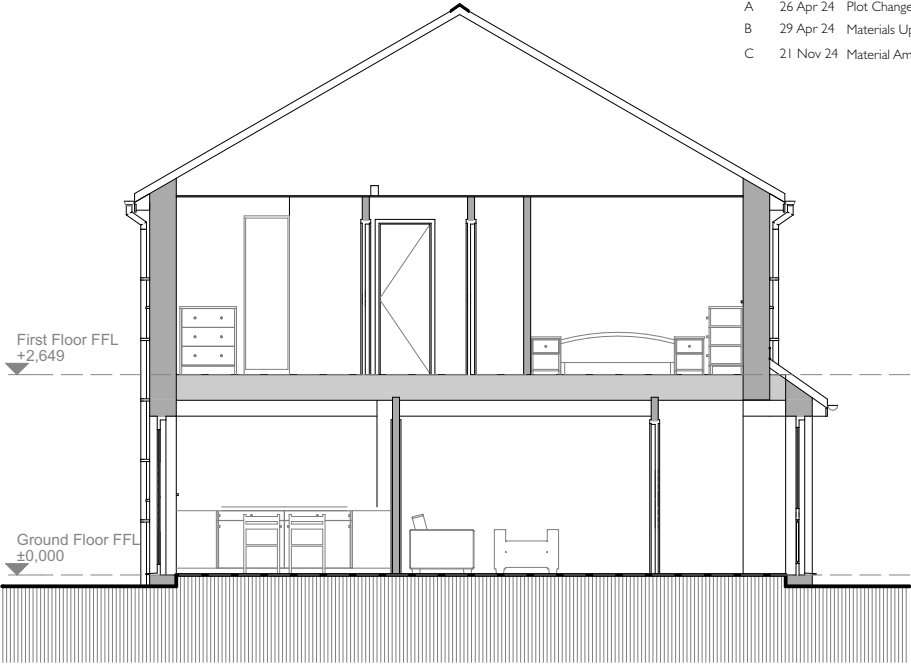


Section AA



Rear Elevation

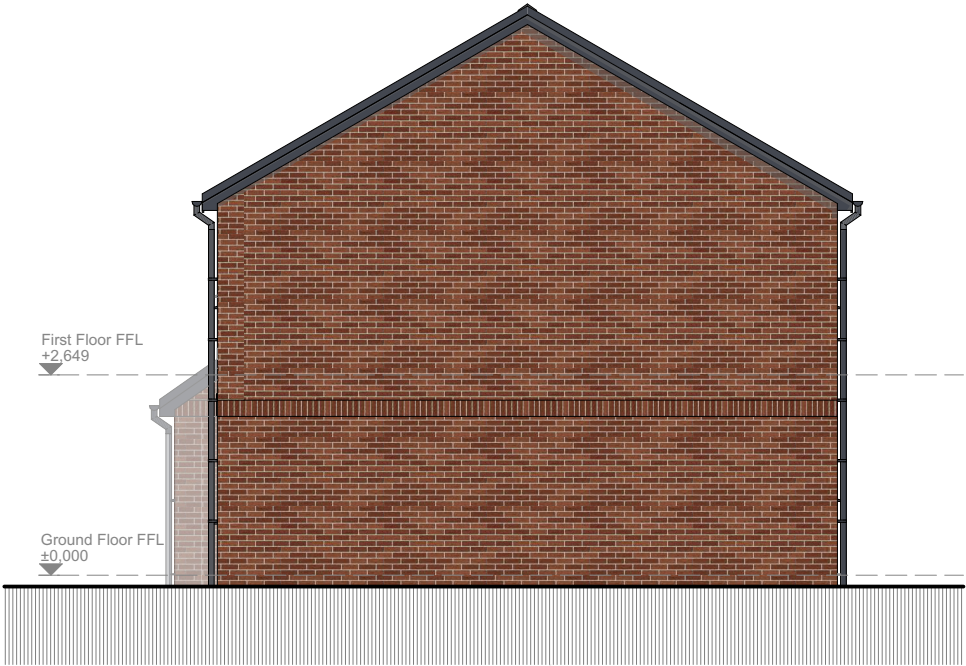

Side Elevation

 

Plots:	
AS	
27	

Materials:	
Walls	: Red Brick
Roof	: Grey Concrete Tile
Windows	: Grey uPVC
Doors	: IG Steel Colour TBC
Fascias	: To Match Windows
Cills	: Grey uPVC
Heads	: Buff Brick
RWGs	: Black uPVC

PLANNING

Kithill, Crewkerne
for
Tilia Homes

CORN 2 - Elevations
and Section


Scale: 1:100 @ A3
Drawing No: 1644 - PL522 - REV C
The Boat Shed, Michael Browning Way
Exeter EX2 8DD
01392 438051 mail@g-a.uk.com

grainge
architects


Drawing to be read in conjunction with Building regulation notes.				
Rev	Date	Description	Author	
/	14 Mar 24	Resubmission Issue	ga	
A	21 Nov 24	Material Amendments	toh/cc	



Front Elevation

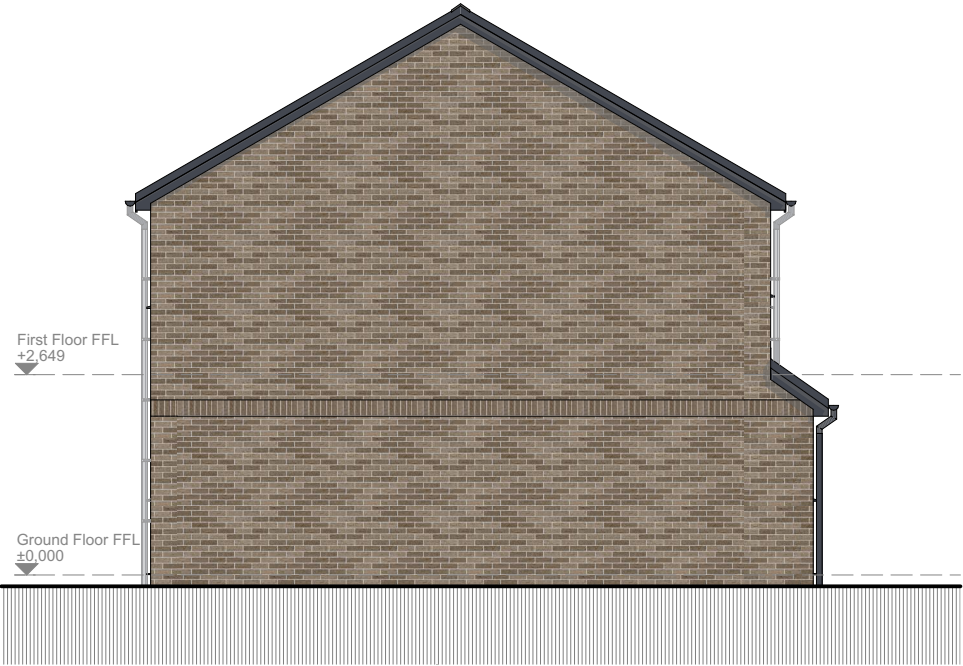


Side Elevation

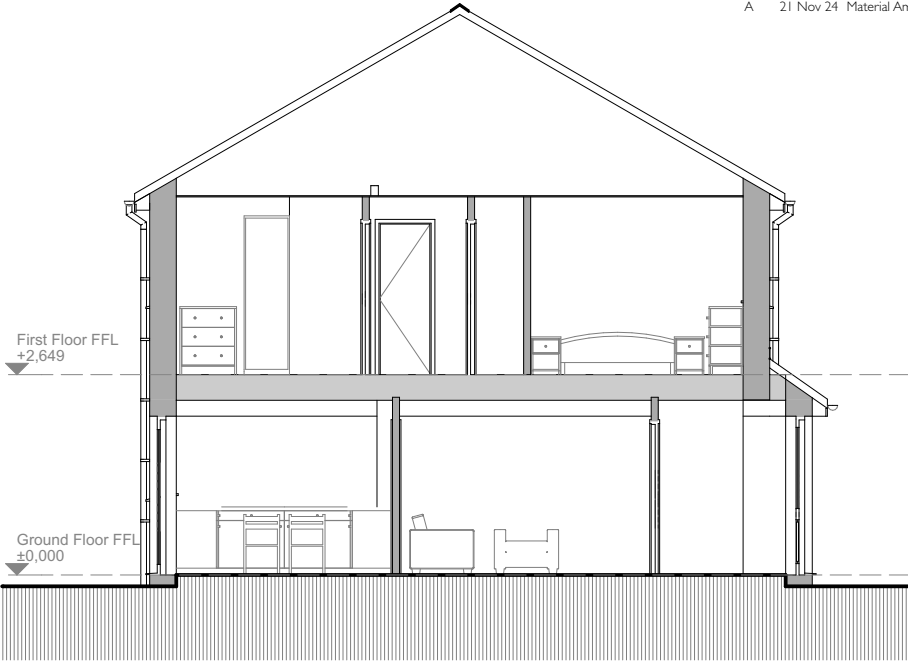


Section AA



Rear Elevation

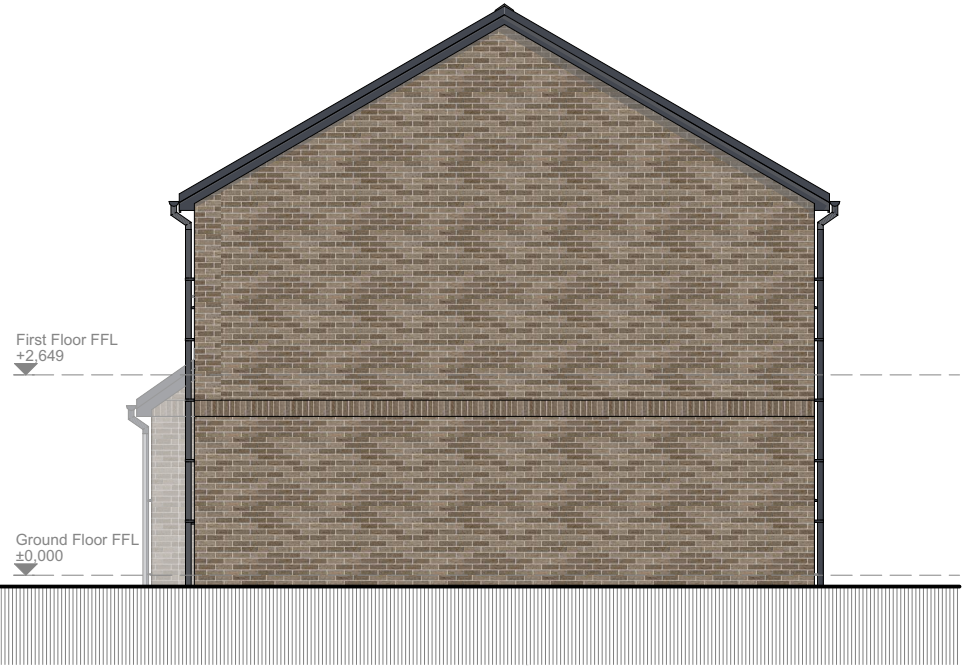

Side Elevation

 

Plots:	
AS	
5	

Materials:	
Walls	: Buff Brick
Roof	: Red Pantile
Windows	: Grey uPVC
Doors	: IG Steel Colour TBC
Fascias	: To Match Windows
Cills	: Grey uPVC
Heads	: Buff Brick
RWGs	: Black uPVC

PLANNING

Kithill, Crewkerne
for
Tilia Homes

CORN 3 - Elevations
and Section

Scale: 1:100 @ A3

Drawing No: 1644 - PL523 - REV A


The Boat Shed, Michael Browning Way
Exeter EX2 8DD
01392 438051 mail@g-a.uk.com

grainge
architects


Drawing to be read in conjunction with Building regulation notes.			
Rev	Date	Description	Author
/	14 Mar 24	Resubmission Issue	ga
A	21 Nov 24	Material Amendments	toh/cc



Front Elevation

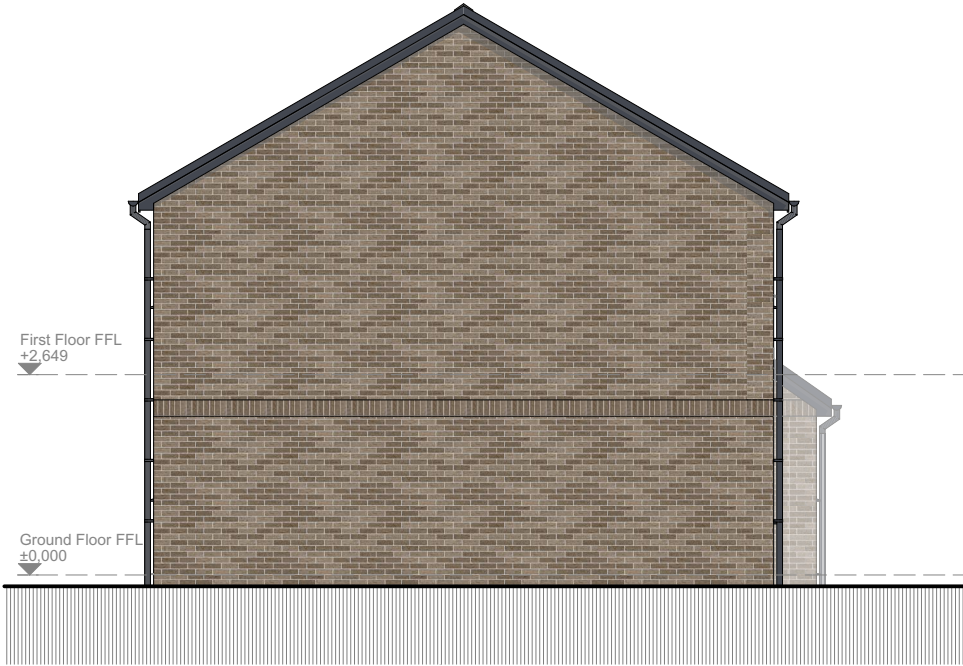

Side Elevation

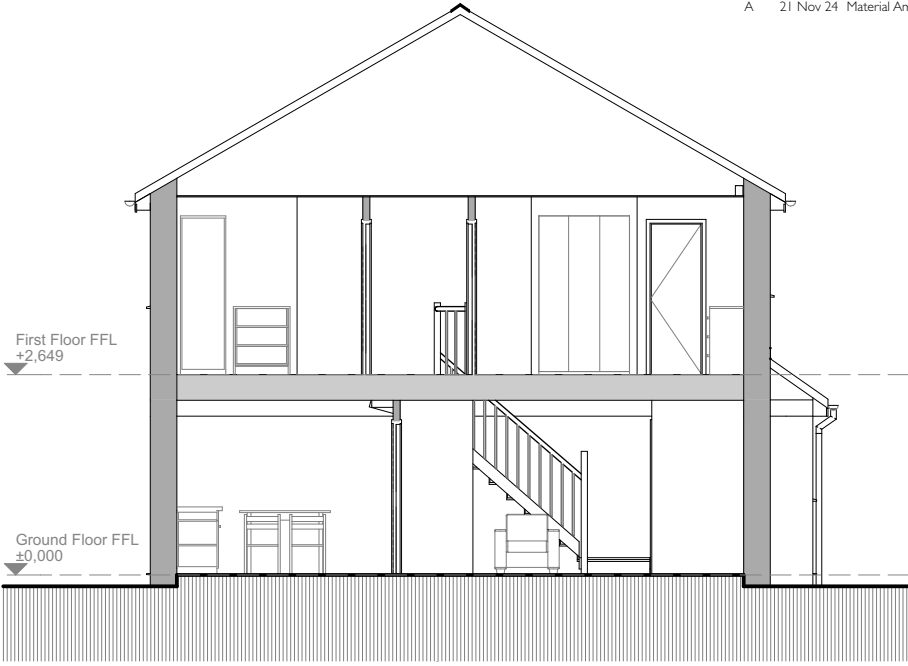


Section AA



Rear Elevation



Side Elevation

 

Plots:	
OPP	
4	

Materials:	
Walls	: Buff Brick
Roof	: Red Pantile
Windows	: Grey uPVC
Doors	: IG Steel Colour TBC
Fascias	: To Match Windows
Cills	: Grey uPVC
Heads	: Buff Brick
RWGs	: Black uPVC

PLANNING

Kithill, Crewkerne
for
Tilia Homes

CORN 4 - Elevations
and Section

Scale: 1:100 @ A3

Drawing No: 1644 - PL524 - REV A

The Boat Shed, Michael Browning Way
Exeter EX2 8DD
01392 438051 mail@g-a.uk.com

grainge
architects


Drawing to be read in conjunction with Building regulation notes.			
Rev	Date	Description	Author
/	14 Mar 24	Resubmission Issue	ga
A	26 Apr 24	Plot Change	ta
B	21 Nov 24	Material Amendments	toh/vcc



Front Elevation




Side Elevation

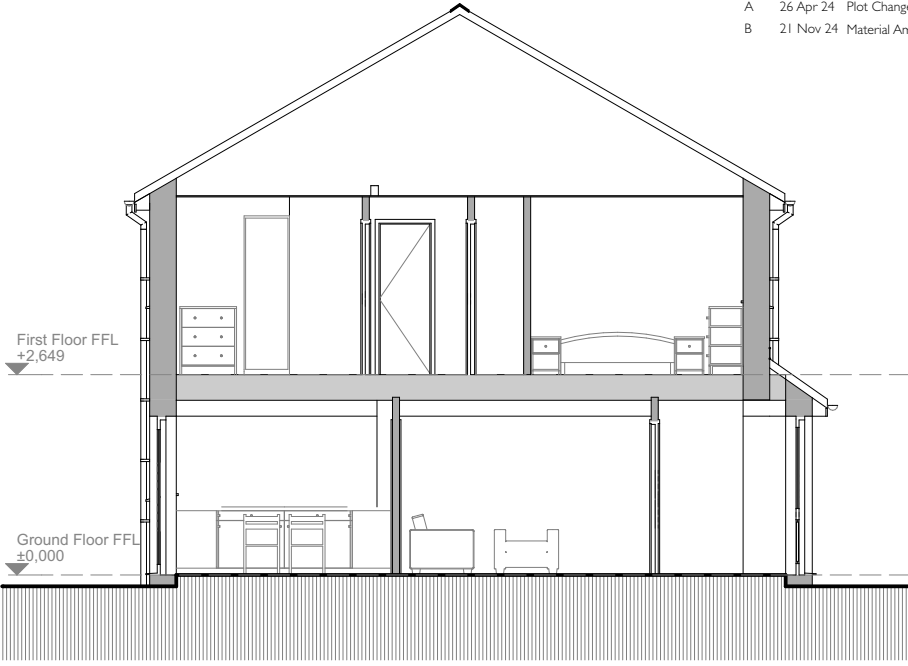


Section AA



Rear Elevation

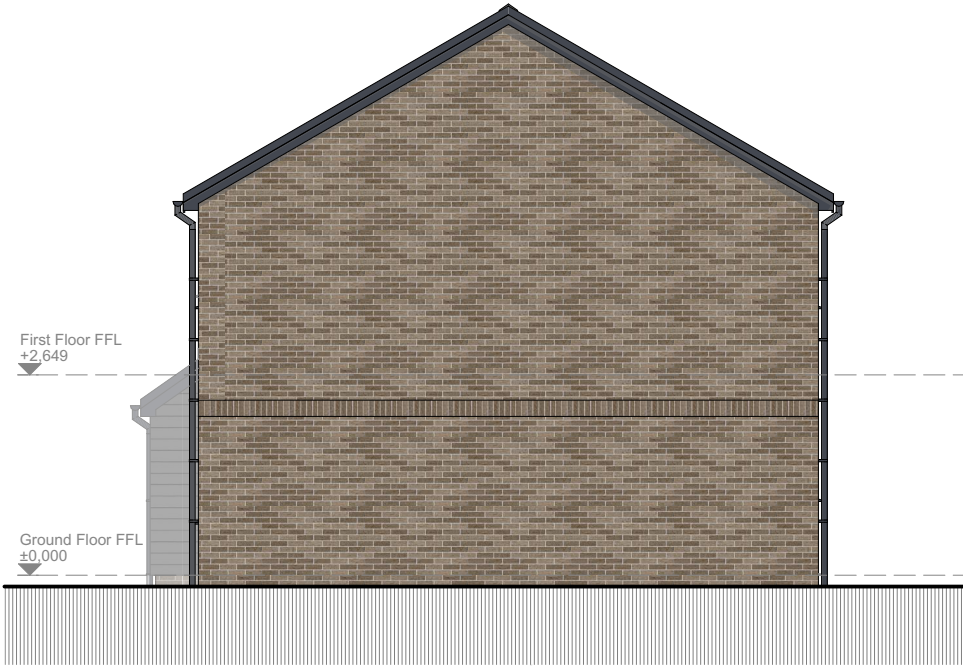

Side Elevation

 

Plots:	
AS	
57, 65, 66, 111, 112	

Materials:	
Walls	: Buff Brick & Timber Boarding
Roof	: Grey Concrete Tile
Windows	: Grey uPVC
Doors	: IG Steel Colour TBC
Fascias	: To Match Windows
Cills	: Grey uPVC
Heads	: Buff Brick
RWGs	: Black uPVC

PLANNING

Kithill, Crewkerne
for
Tilia Homes

CORN 5 - Elevations
and Section

Scale: 1:100 @ A3


Drawing No: 1644 - PL525 - REV B

The Boat Shed, Michael Browning Way
Exeter EX2 8DD
01392 438051 mail@g-a.uk.com


Drawing to be read in conjunction with Building regulation notes.			
Rev	Date	Description	Author
/	14 Mar 24	Resubmission Issue	ga
A	26 Apr 24	Plot Change	ta
B	21 Nov 24	Material Amendments	toh/cc



Front Elevation

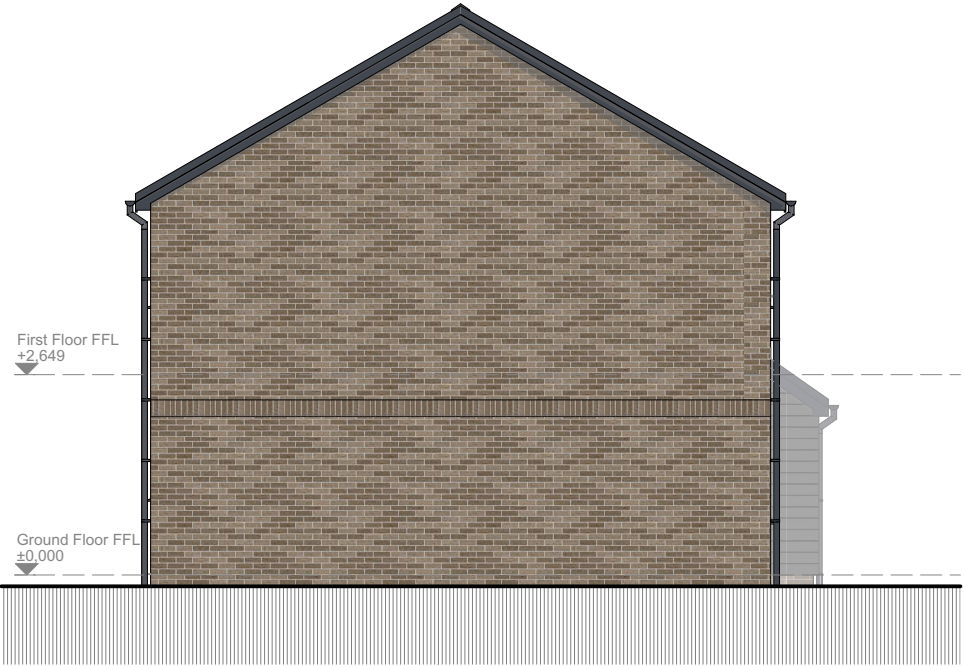

Side Elevation

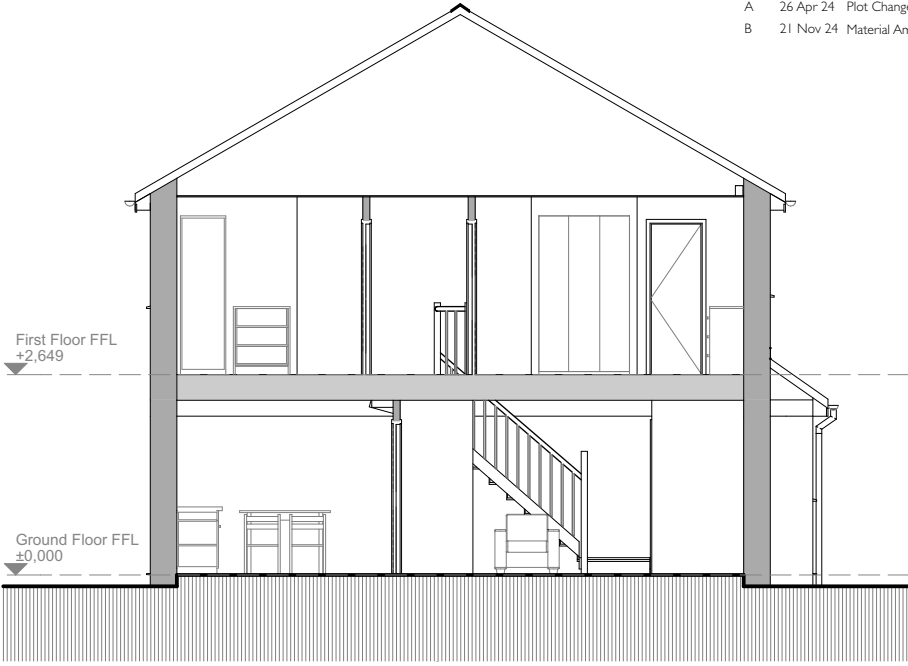


Section AA



Rear Elevation



Side Elevation

 

Plots:	
OPP	58

Materials:	
Walls	: Buff Brick & Timber Boarding
Roof	: Grey Concrete Tile
Windows	: Grey uPVC
Doors	: IG Steel Colour TBC
Fascias	: To Match Windows
Cills	: Grey uPVC
Heads	: Buff Brick
RWGs	: Black uPVC

PLANNING

Kithill, Crewkerne
for
Tilia Homes

CORN 6 - Elevations
and Section

Scale: 1:100 @ A3


Drawing No: 1644 - PL526 - REV B

The Boat Shed, Michael Browning Way
Exeter EX2 8DD
01392 438051 mail@g-a.uk.com


Drawing to be read in conjunction with Building regulation notes.			
Rev	Date	Description	Author
/	14 Mar 24	Resubmission Issue	ga
A	26 Apr 24	Side Elevation added	ta
B	21 Nov 24	Material Amendments	toh/vcc



Front Elevation

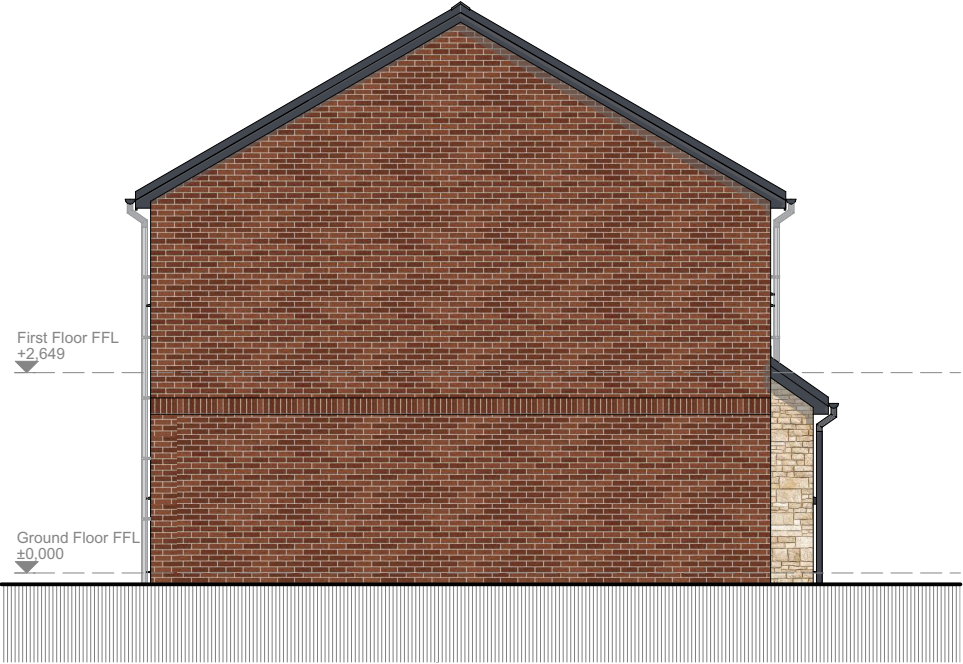


Side Elevation

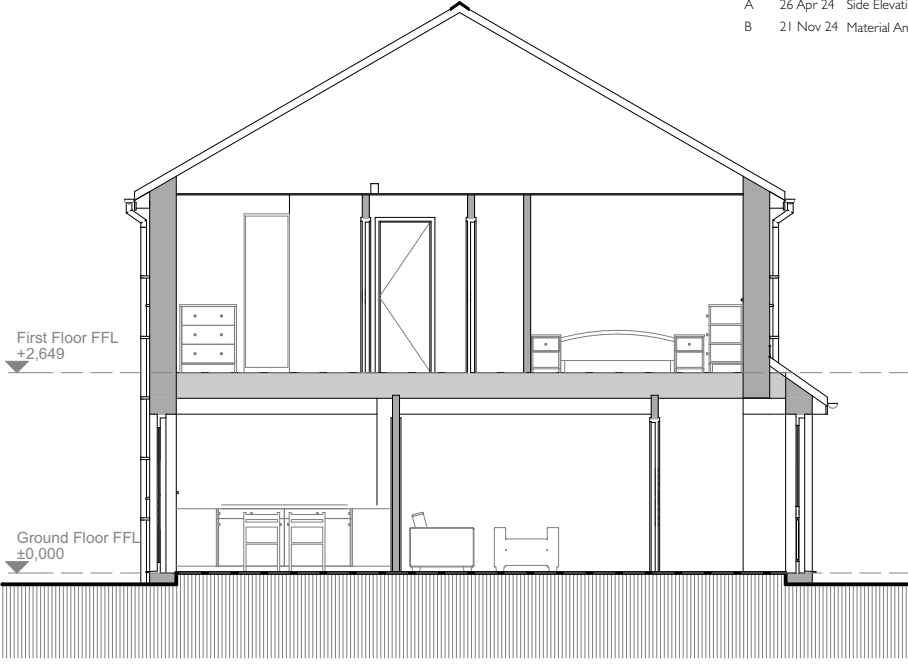


Section AA



Rear Elevation

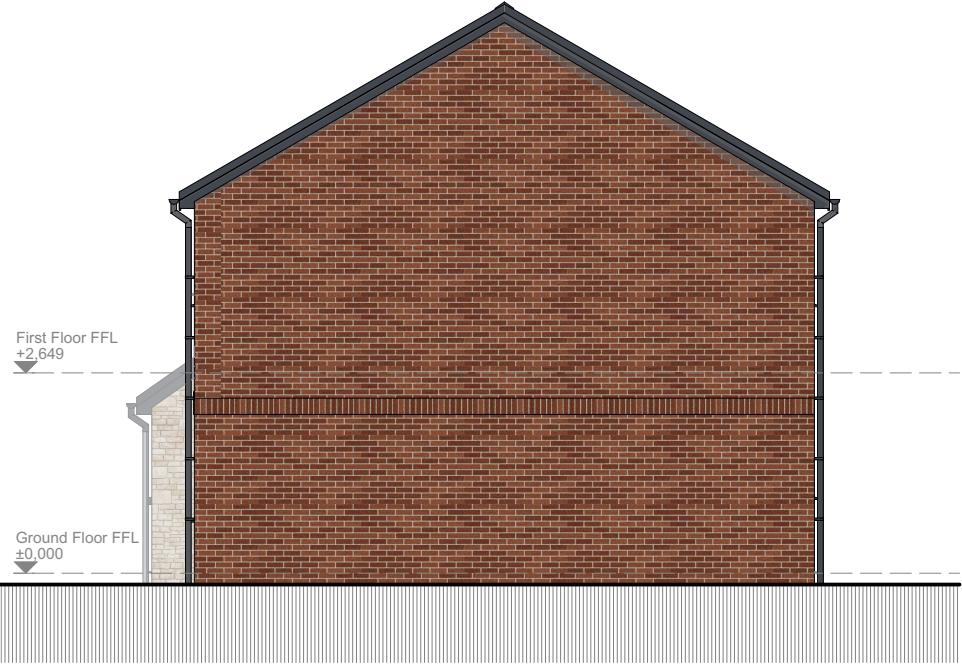

Side Elevation

 

Plots:	
AS	
130	

Materials:	
Walls	: Red Brick & Natural Stone
Roof	: Red Pantile
Windows	: Grey uPVC
Doors	: IG Steel Colour TBC
Fascias	: To Match Windows
Cills	: Grey uPVC
Heads	: Buff Brick & Recon Stone
RWG's	: Black uPVC

PLANNING

Kithill, Crewkerne
for
Tilia Homes

CORN 7 - Elevations
and Section

Scale: 1:100 @ A3

Drawing No: 1644 - PL527 - REV B

The Boat Shed, Michael Browning Way
Exeter EX2 8DD
01392 438051 mail@g-a.uk.com