



Drawing to be read in conjunction with Building regulation notes.			
Rev	Date	Description	Author
/	14 Mar 24	Resubmission Issue	ga
A	26 Apr 24	Plot Change	ta

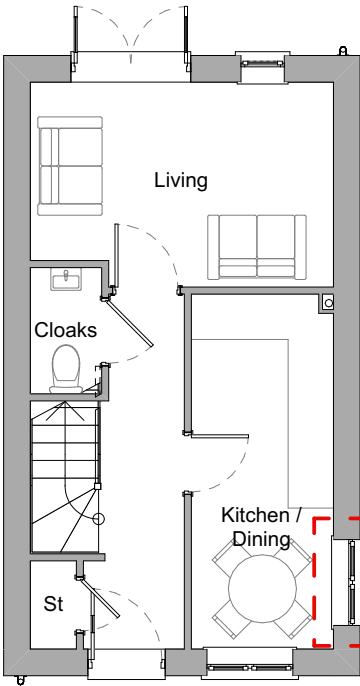


Plot 29 & 122 Only

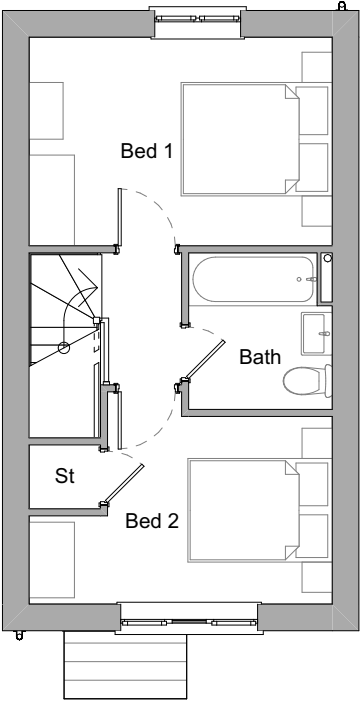


Ground Floor Plan
(AS)

First Floor Plan
(AS)

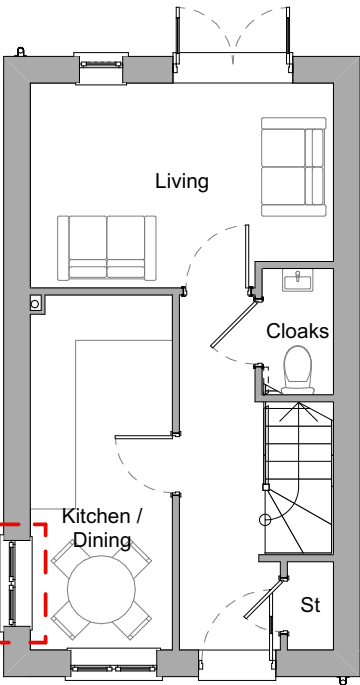


Plot 24 Only

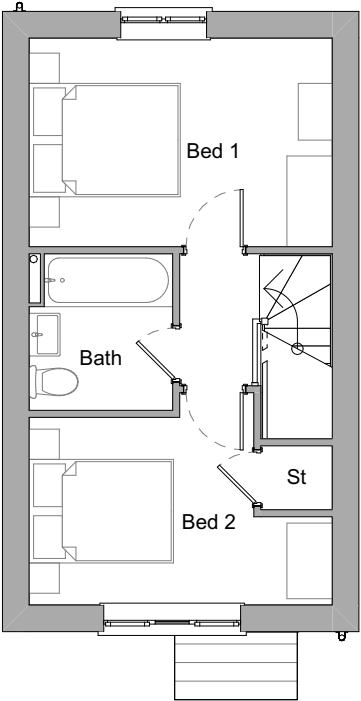

Ground Floor Plan
(OPP)

First Floor Plan
(OPP)

 

Plots:

AS
3, 7, 29, 30, 31, 85, 86, 87, 88, 109, 110 & 122

OPP
2, 6, 24, 49, 50, 51, 52, 60, 99, 100, 123, 124, 125, 126, 140 & 141

PLANNING

Kithill, Crewkerne
for
Tilia Homes

Dalston Plans

Scale: 1:100 @ A3


Drawing No: 1644 - PL500 - REV A

The Boat Shed, Michael Browning Way
Exeter EX2 8DD
01392 438051 mail@g-a.uk.com


Drawing to be read in conjunction with Building regulation notes.			
Rev	Date	Description	Author
/	14 Mar 24	Resubmission Issue	ga
A	26 Apr 24	Plot Change	ta
B	21 Nov 24	Material Amendments	toh/cc



Front Elevation

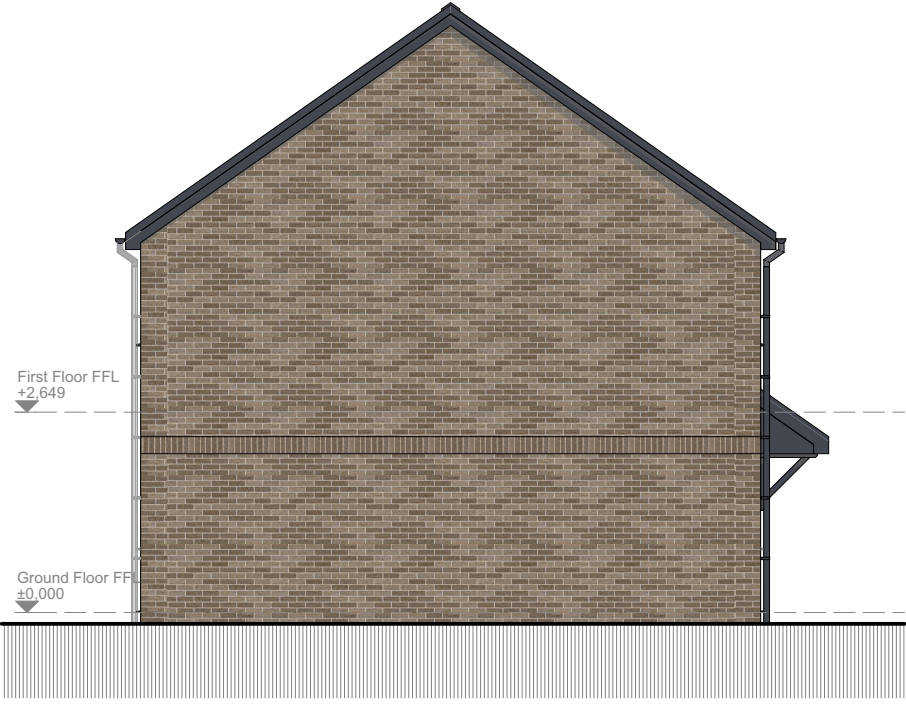


Side Elevation

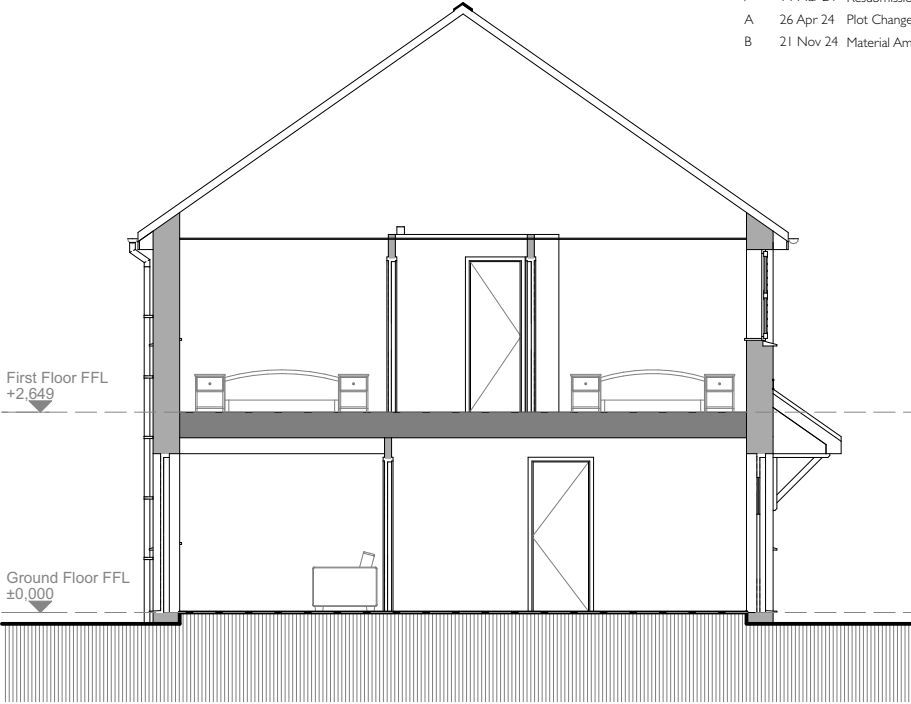


Section AA



Rear Elevation

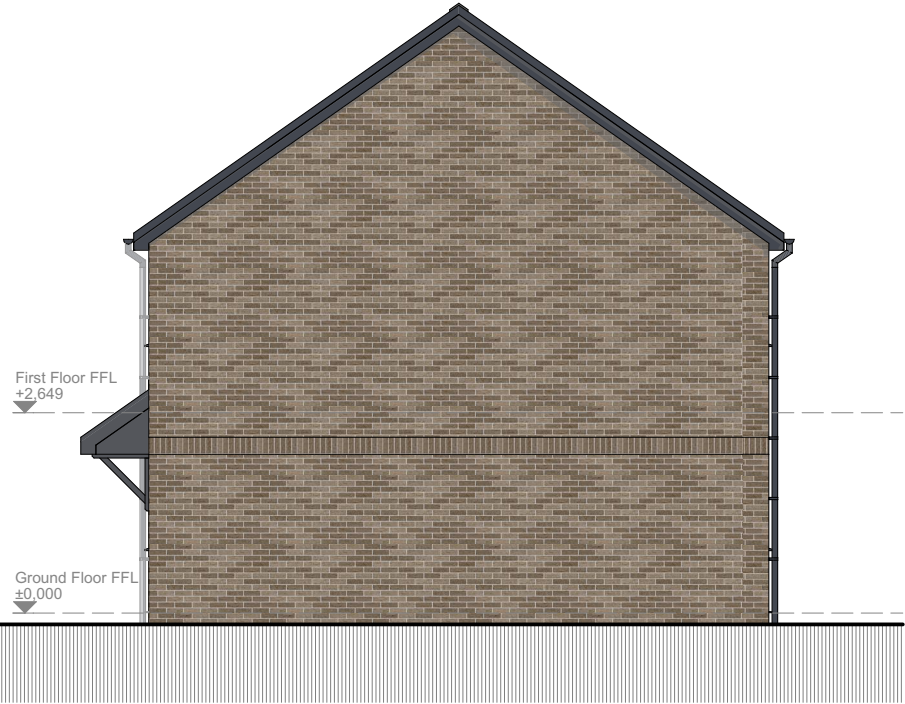

Side Elevation

 

Plots:	
AS	
3	

Materials:	
Walls	: Buff Brick
Roof	: Red Pantile
Windows	: Grey uPVC
Doors	: IG Steel Colour TBC
Fascias	: To Match Windows
Cills	: Grey uPVC
Heads	: Buff Brick
RWGs	: Black uPVC

PLANNING

Kithill, Crewkerne
for
Tilia Homes

DALS 1 - Elevations
and Section

Scale: 1:100 @ A3

Drawing No: 1644 - PL501 - REV B


The Boat Shed, Michael Browning Way
Exeter EX2 8DD
01392 438051 mail@g-a.uk.com

grainge
architects


Drawing to be read in conjunction with Building regulation notes.			
Rev	Date	Description	Author
/	14 Mar 24	Resubmission Issue	ga
A	26 Apr 24	Plot Change	ta
B	21 Nov 24	Material Amendments	toh/cc



Front Elevation

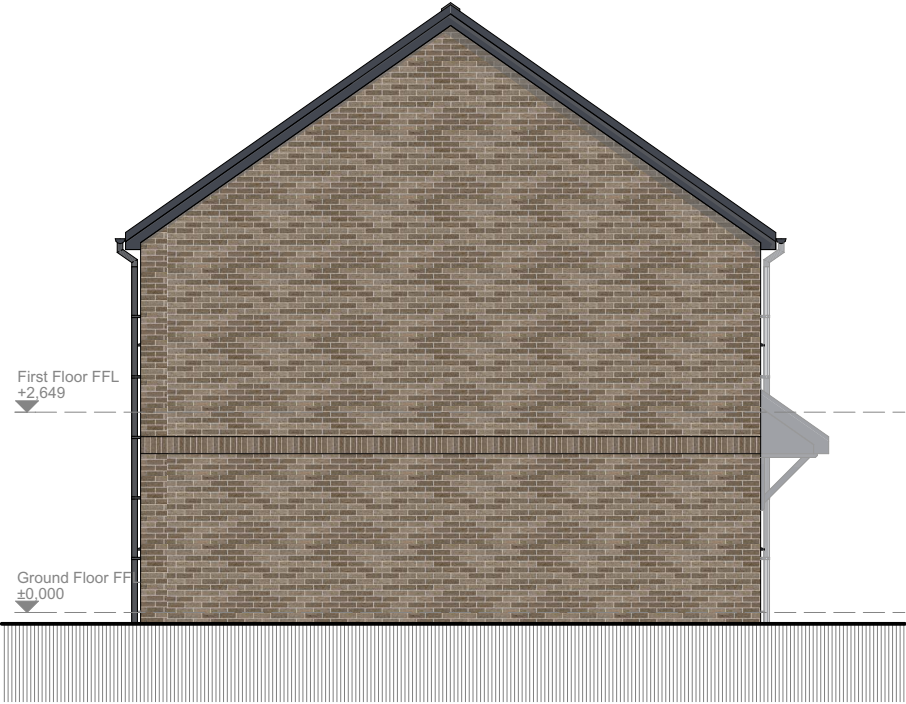


Side Elevation

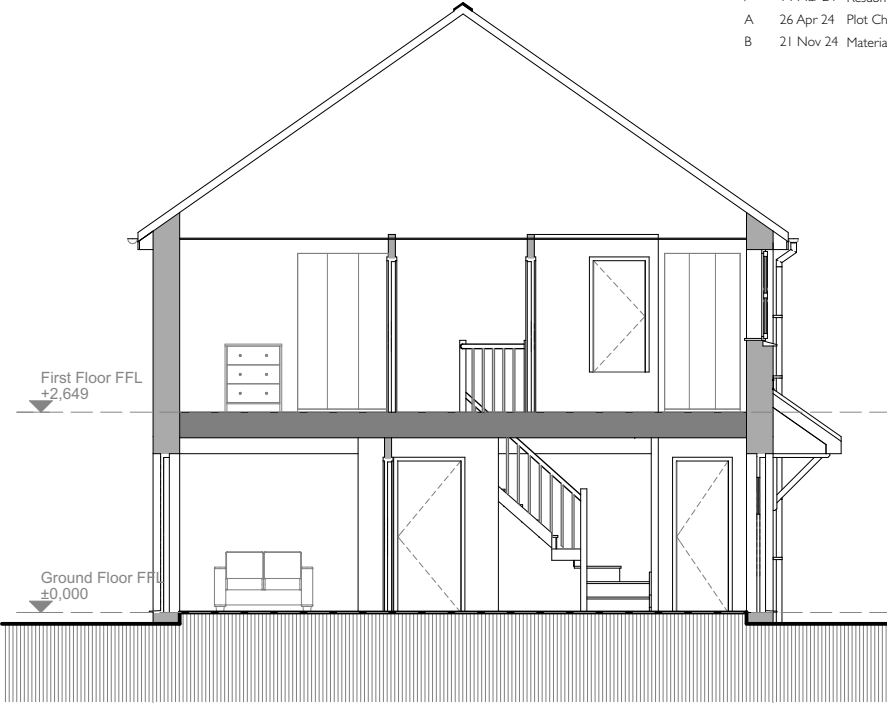


Section AA



Rear Elevation

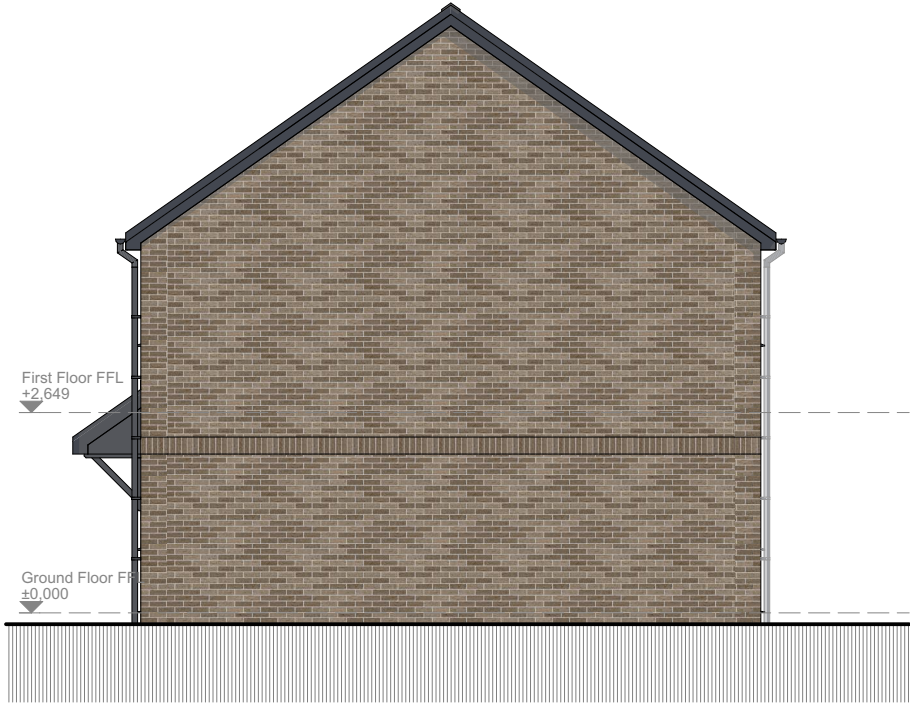

Side Elevation

 

Plots:
OPP 2

Materials:	
Walls	: Buff Brick
Roof	: Red Pantile
Windows	: Grey uPVC
Doors	: IG Steel Colour TBC
Fascias	: To Match Windows
Cills	: Grey uPVC
Heads	: Buff Brick
RWGs	: Black uPVC

PLANNING

Kithill, Crewkerne
for
Tilia Homes

DALS 2 - Elevations
and Section

Scale: 1:100 @ A3


Drawing No: 1644 - PL502 - REV B

The Boat Shed, Michael Browning Way
Exeter EX2 8DD
01392 438051 mail@g-a.uk.com


Drawing to be read in conjunction with Building regulation notes.			
Rev	Date	Description	Author
/	14 Mar 24	Resubmission Issue	ga
A	26 Apr 24	Plot Change	ta
B	21 Nov 24	Material Amendments	toh/cc



Front Elevation

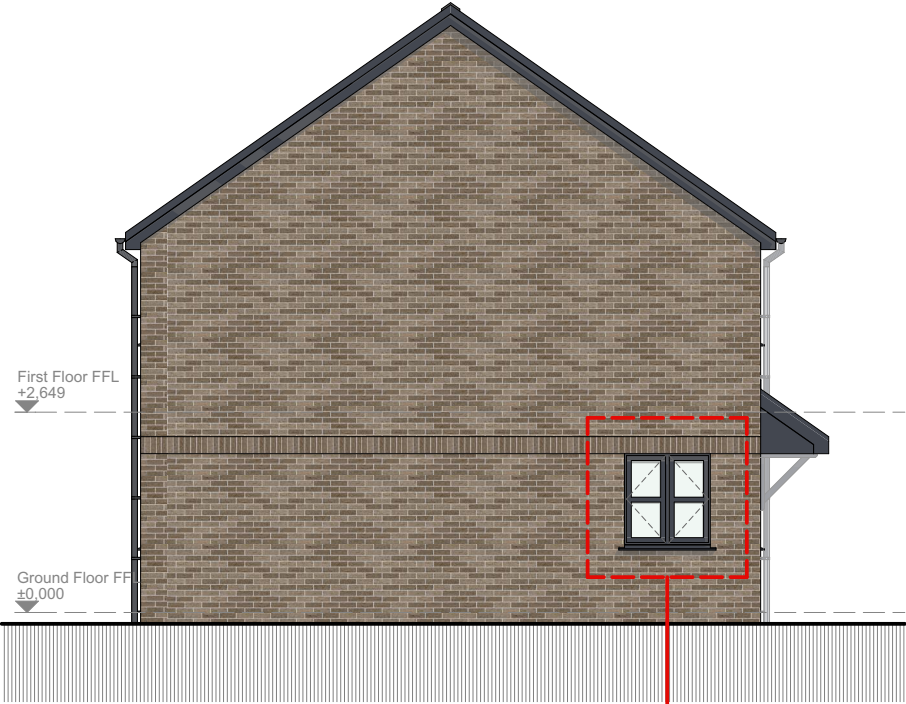


Side Elevation Window to Plot 24 ONLY

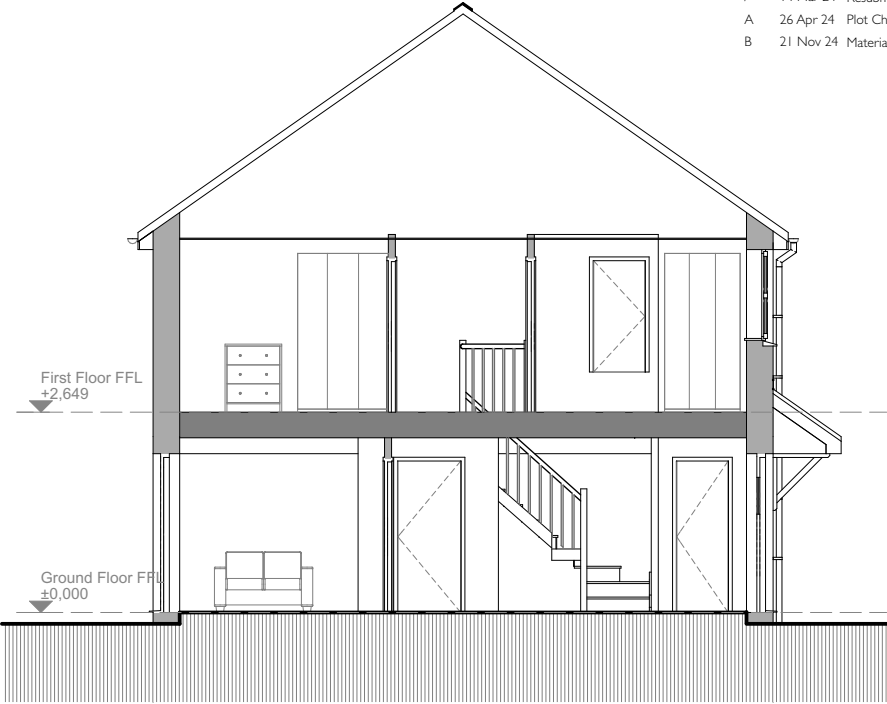


Section AA



Rear Elevation

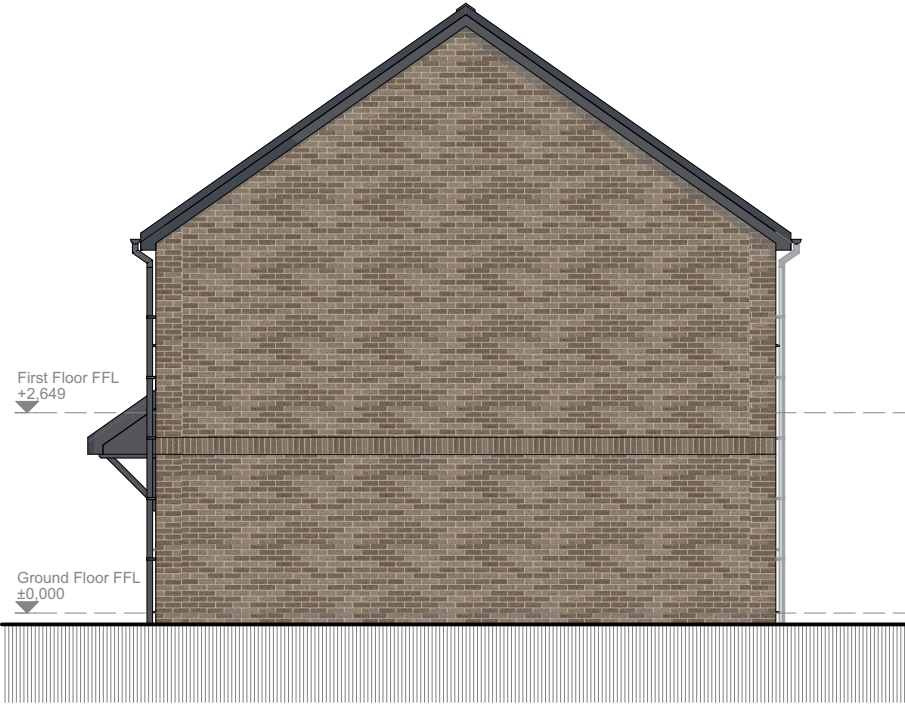

Side Elevation

 

Plots:	
OPP	
24, 49, 50	

Materials:	
Walls	: Buff Brick
Roof	: Grey Concrete Tile
Windows	: Grey uPVC
Doors	: IG Steel Colour TBC
Fascias	: To Match Windows
Cills	: Grey uPVC
Heads	: Buff Brick
RWGs	: Black uPVC

PLANNING

Kithill, Crewkerne
for
Tilia Homes

DALS 3 - Elevations
and Section

Scale: 1:100 @ A3


Drawing No: **I644 - PL503 - REV B**

The Boat Shed, Michael Browning Way
Exeter EX2 8DD
01392 438051 mail@g-a.uk.com


Drawing to be read in conjunction with Building regulation notes.			
Rev	Date	Description	Author
/	14 Mar 24	Resubmission Issue	ga
A	21 Nov 24	Material Amendments	toh/cc



Front Elevation

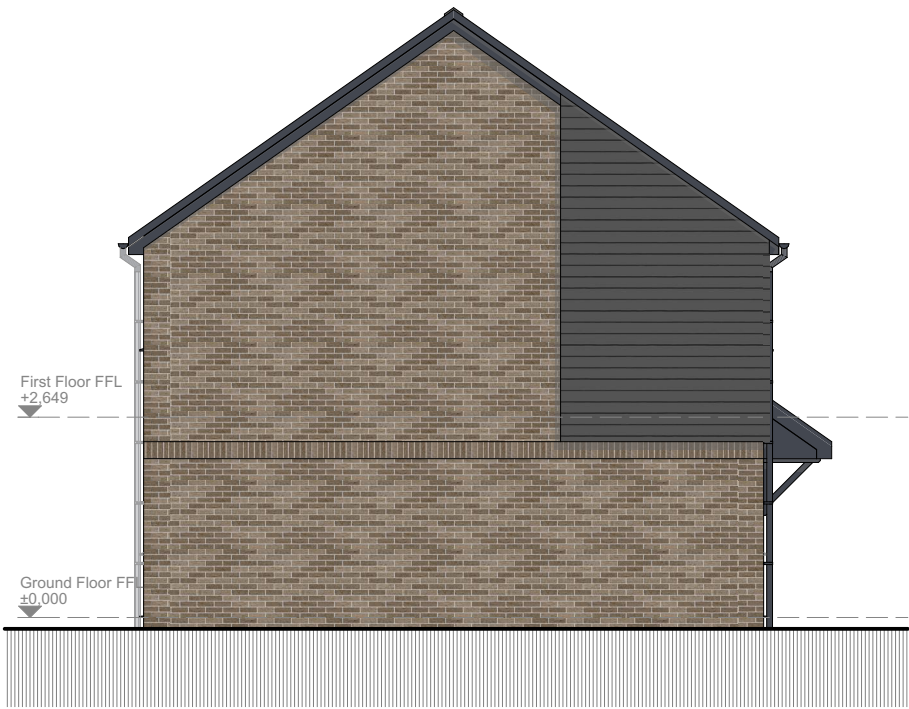

Side Elevation

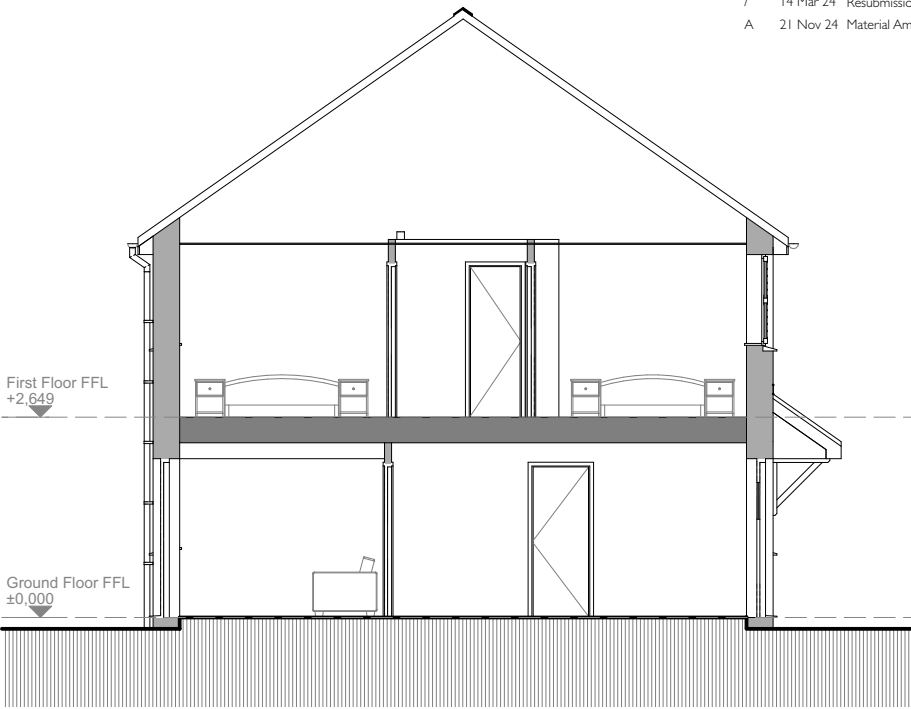


Section AA



Rear Elevation



Side Elevation

 

Plots:	
AS	
109, 110	

Materials:	
Walls	: Buff Brick & Timber Boarding
Roof	: Grey Concrete Tile
Windows	: Grey uPVC
Doors	: IG Steel Colour TBC
Fascias	: To Match Windows
Cills	: Grey uPVC
Heads	: Buff Brick
RWGs	: Black uPVC

PLANNING

Kithill, Crewkerne
for
Tilia Homes

DALS 4 - Elevations
and Section

Scale: 1:100 @ A3

Drawing No: 1644 - PL504 - REV A


The Boat Shed, Michael Browning Way
Exeter EX2 8DD
01392 438051 mail@g-a.uk.com

grainge
architects

Drawing to be read in conjunction with Building regulation notes.			
Rev	Date	Description	Author
/	14 Mar 24	Resubmission Issue	ga
A	26 Apr 24	Plot Change	ta
B	21 Nov 24	Material Amendments	toh/cc



Front Elevation

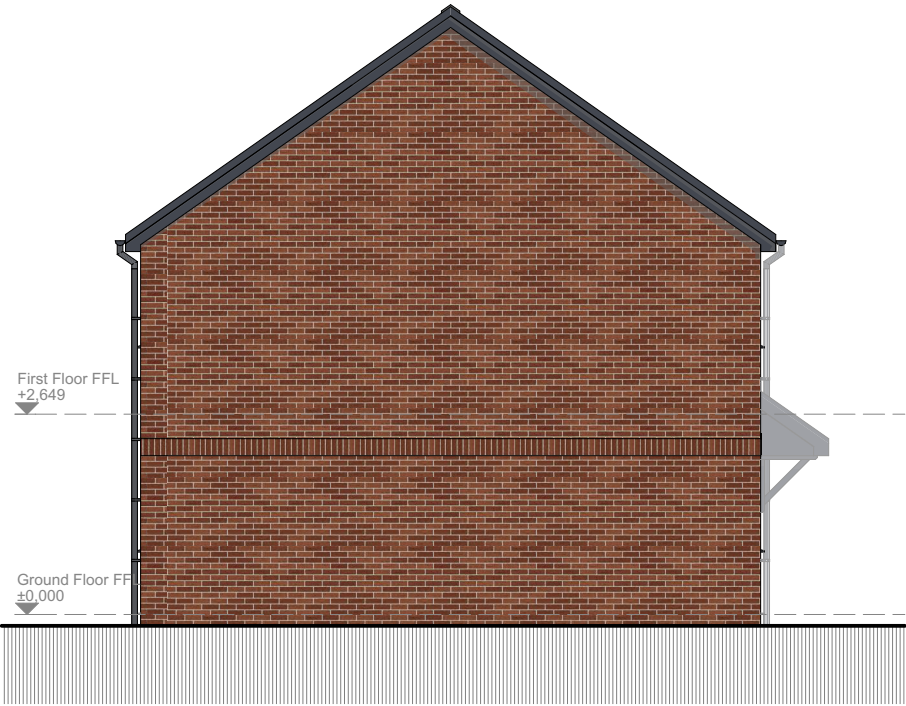


Side Elevation




Section AA



Rear Elevation

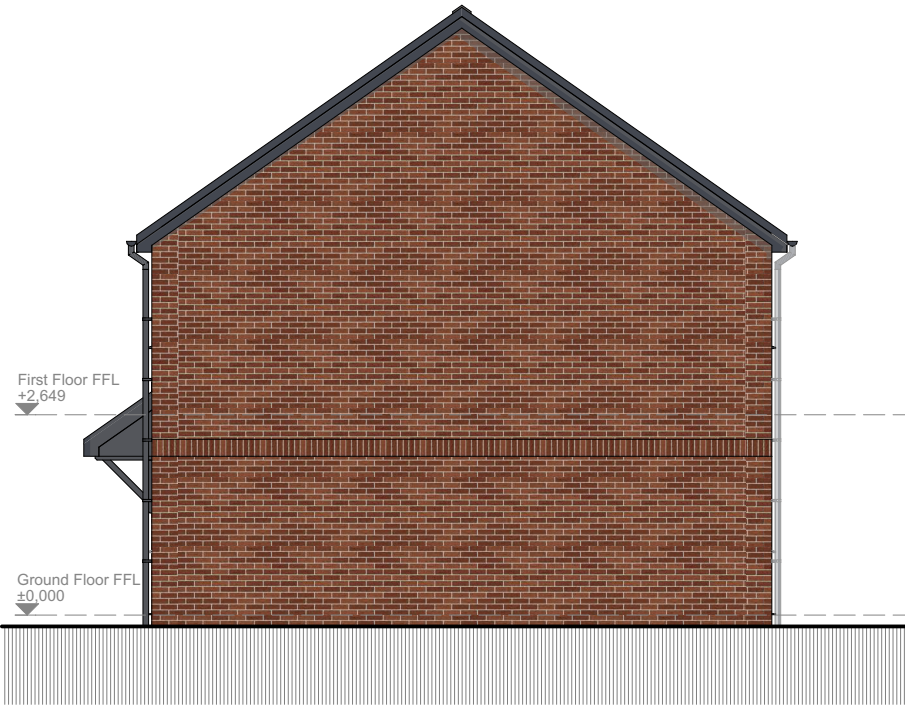

Side Elevation

 

Plots:	
OPP	60, 99, 100, 123, 124, 125, 126, 140, 141

Materials:	
Walls	: Red Brick
Roof	: Grey Concrete Tile
Windows	: Grey uPVC
Doors	: IG Steel Colour TBC
Fascias	: To Match Windows
Cills	: Grey uPVC
Heads	: Red Brick
RWGs	: Black uPVC

PLANNING

Kithill, Crewkerne
for
Tilia Homes

DALS 6 - Elevations
and Section

Scale: 1:100 @ A3

Drawing No: **I644 - PL506 - REV B**


The Boat Shed, Michael Browning Way
Exeter EX2 8DD
01392 438051 mail@g-a.uk.com

grainge
architects


Drawing to be read in conjunction with Building regulation notes.			
Rev	Date	Description	Author
/	14 Mar 24	Resubmission Issue	ga
A	26 Apr 24	Plot Change	ta
B	21 Nov 24	Material Amendments	toh/cc



Front Elevation

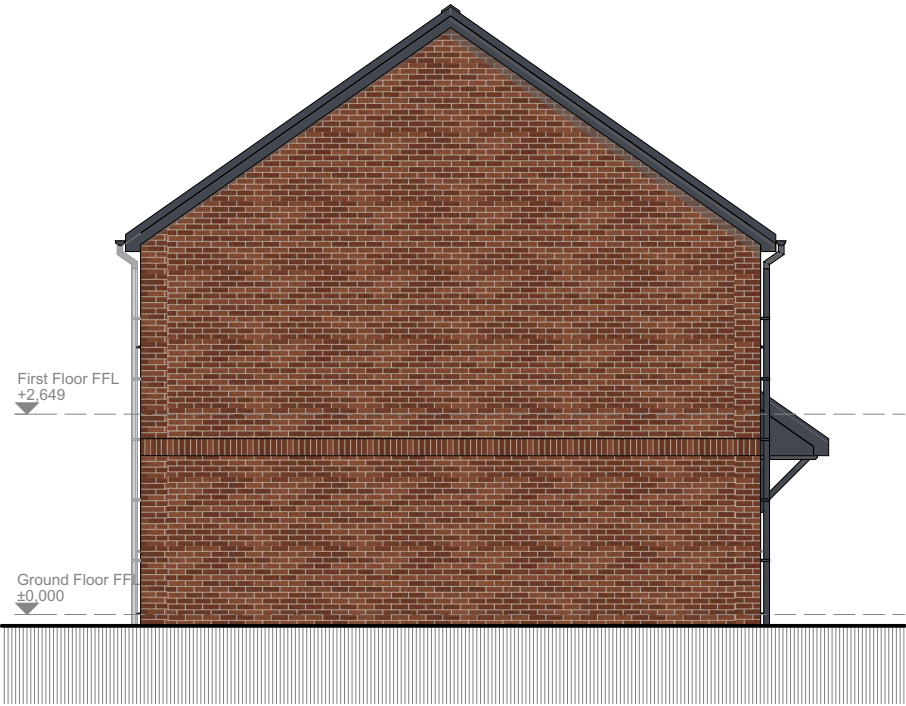


Side Elevation

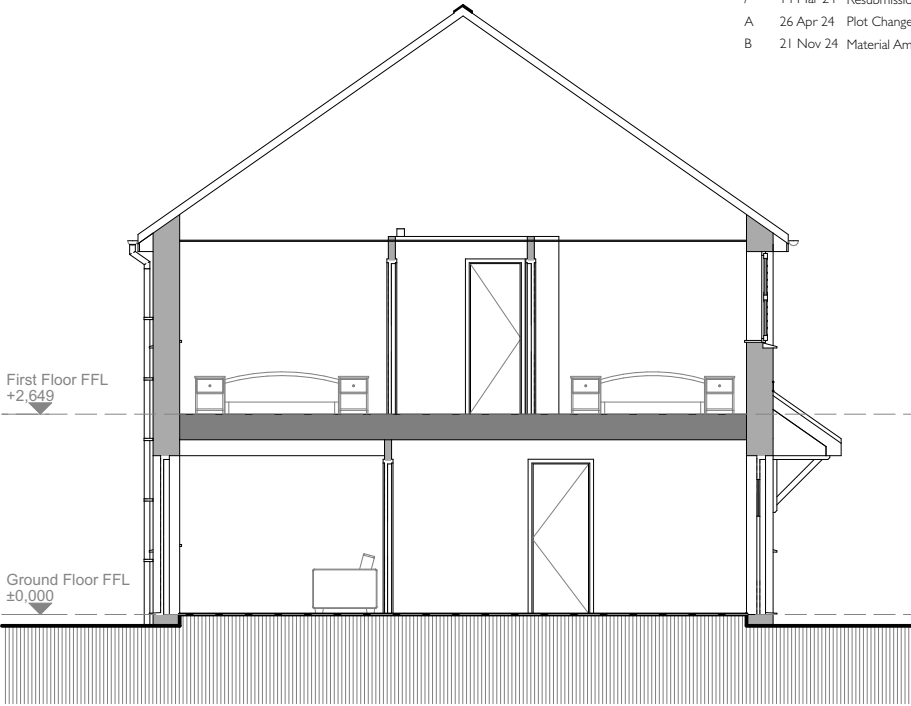

Section AA




Rear Elevation

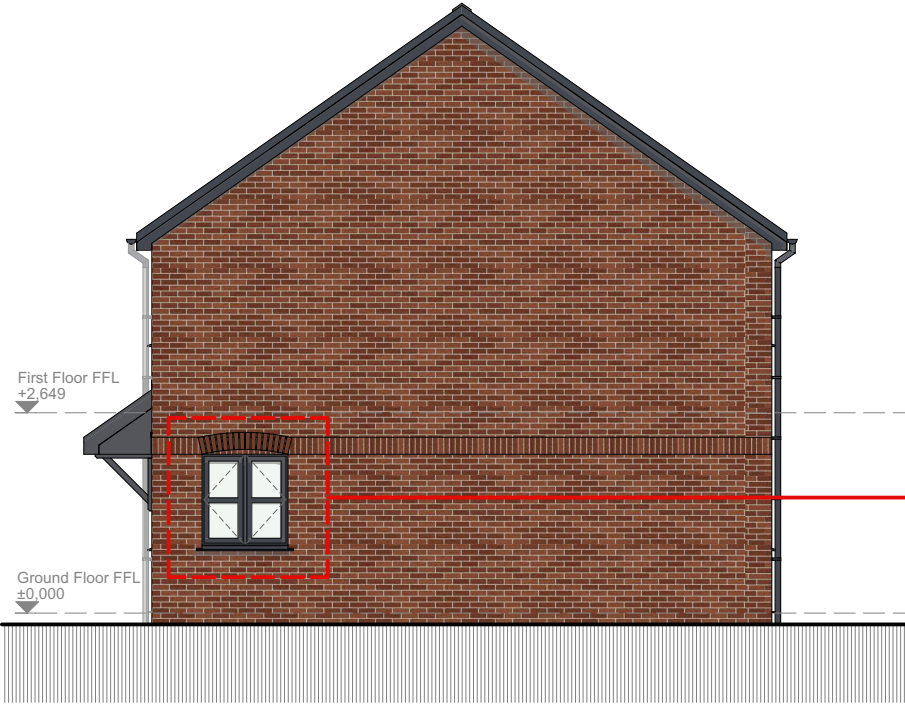

Side Elevation

Window to Plot 29 & 122 ONLY

 

Plots:	
AS	
29, 30, 31, 122	

Materials:	
Walls	: Red Brick
Roof	: Grey Concrete Tile
Windows	: Grey uPVC
Doors	: IG Steel Colour TBC
Fascias	: To Match Windows
Cills	: Grey uPVC
Heads	: Red Brick
RWGs	: Black uPVC

PLANNING

Kithill, Crewkerne
for
Tilia Homes

DALS 7 - Elevations
and Section

Scale: 1:100 @ A3

Drawing No: **I644 - PL507 - REV B**

The Boat Shed, Michael Browning Way
Exeter EX2 8DD
01392 438051 mail@g-a.uk.com


Drawing to be read in conjunction with Building regulation notes.			
Rev	Date	Description	Author
/	26 Apr 24	New house type variation	ta
A	21 Nov 24	Material Amendments	toh/cc



Front Elevation




Side Elevation

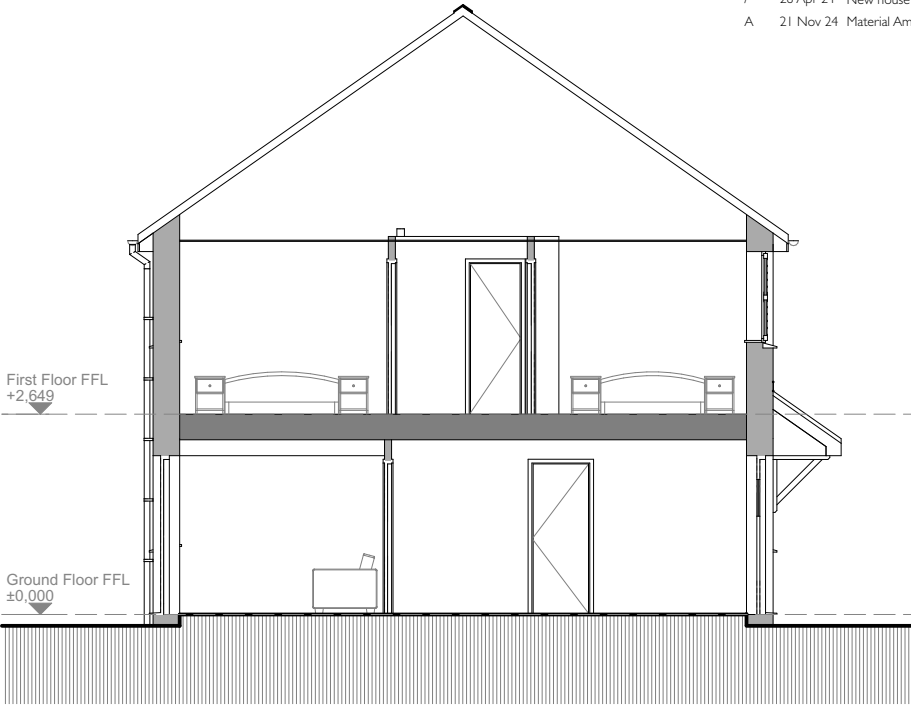


Section AA



Rear Elevation

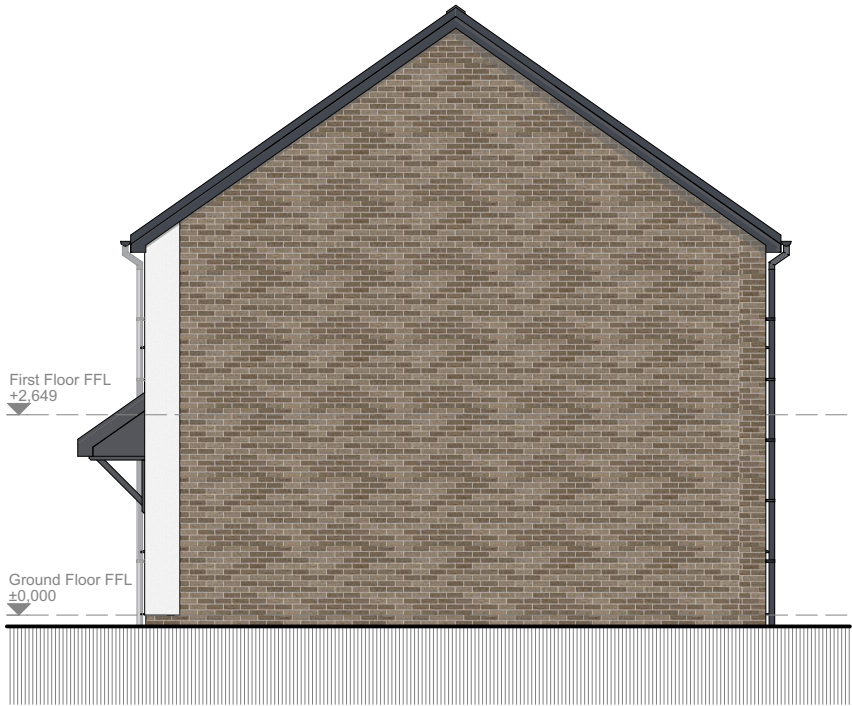

Side Elevation

 

Plots:	
AS	
7	

Materials:	
Walls	: Buff Brick & Render
Roof	: Grey Concrete Tile
Windows	: Grey uPVC
Doors	: IG Steel Colour TBC
Fascias	: To Match Windows
Cills	: Grey uPVC
Heads	: Buff Brick
RWGs	: Black uPVC

PLANNING

Kithill, Crewkerne
for
Tilia Homes


DALS 9 - Elevations
and Section

Scale: 1:100 @ A3
Drawing No: I644 - PL650 - REV A
The Boat Shed, Michael Browning Way
Exeter EX2 8DD
01392 438051 mail@g-a.uk.com

Drawing to be read in conjunction with Building regulation notes.			
Rev	Date	Description	Author
/	26 Apr 24	New house type variation	ta
A	21 Nov 24	Material Amendments	toh/cc



Front Elevation

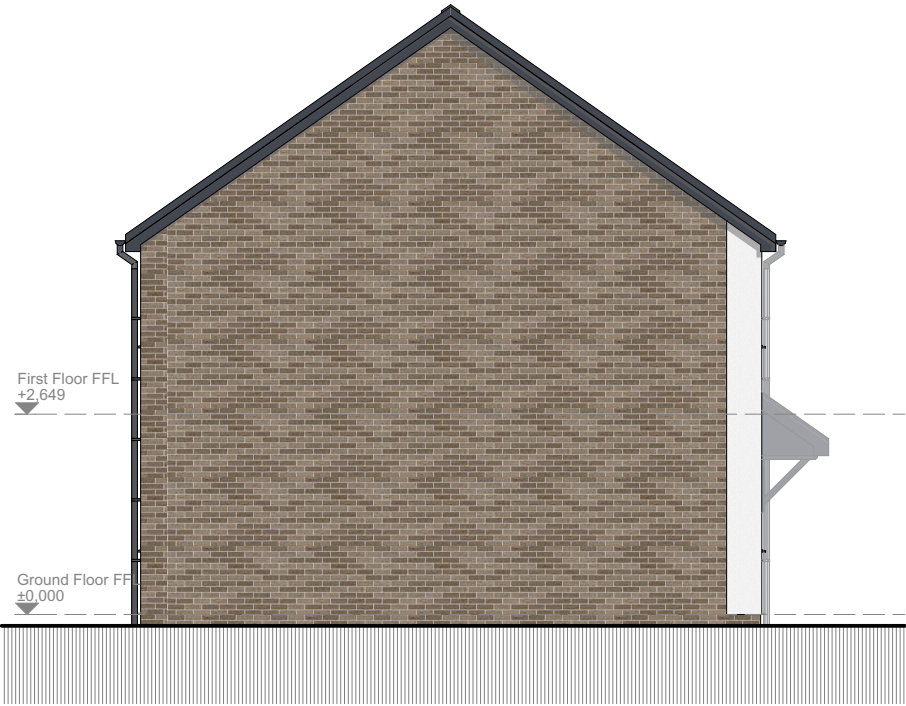


Side Elevation




Section AA



Rear Elevation

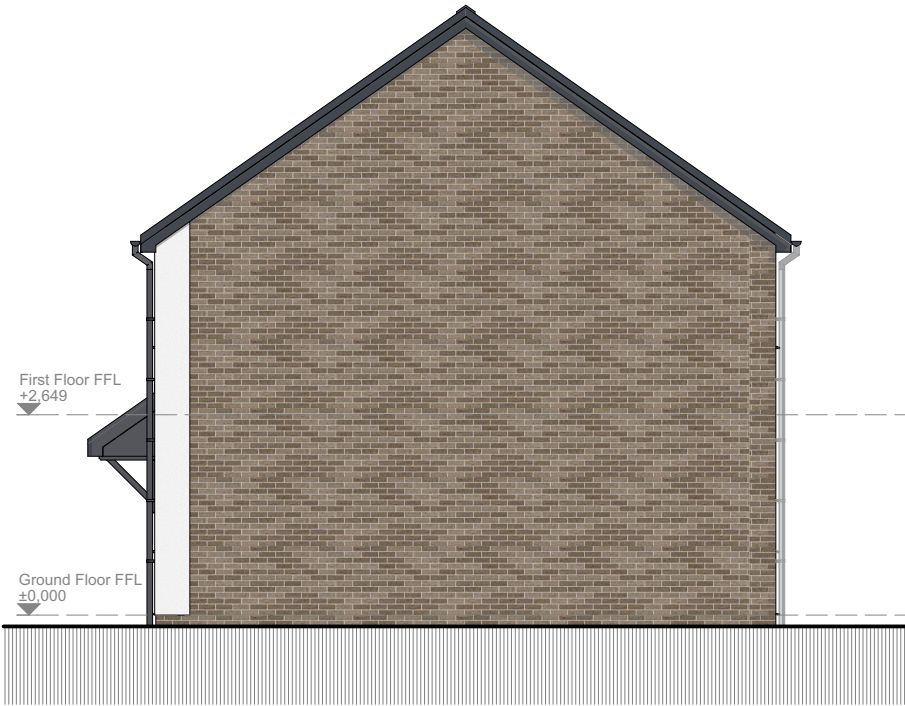

Side Elevation

 

Plots:
OPP 6, 51, 52

Materials:	
Walls	: Buff Brick & Render
Roof	: Grey Concrete Tile
Windows	: Grey uPVC
Doors	: IG Steel Colour TBC
Fascias	: To Match Windows
Cills	: Grey uPVC
Heads	: Buff Brick
RWGs	: Black uPVC

PLANNING

Kithill, Crewkerne
for
Tilia Homes

DALS 10 - Elevations
and Section

Scale: 1:100 @ A3


Drawing No: 1644 - PL651 - REV A

The Boat Shed, Michael Browning Way
Exeter EX2 8DD
01392 438051 mail@g-a.uk.com


Drawing to be read in conjunction with Building regulation notes.			
Rev	Date	Description	Author
/	26 Apr 24	New house type variation	ta
A	21 Nov 24	Material Amendments	toh/cc



Front Elevation

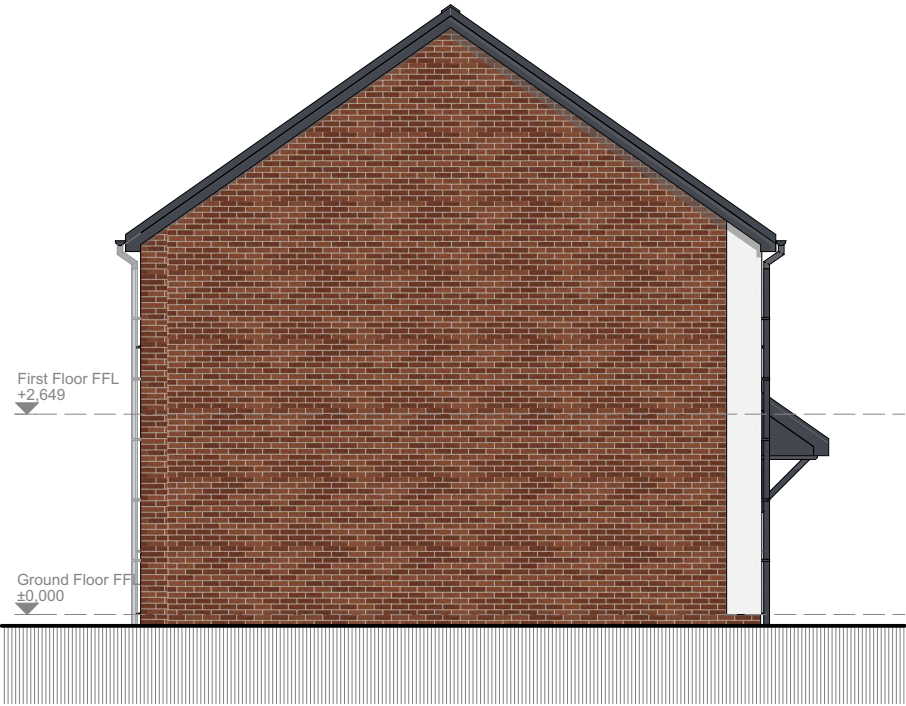


Side Elevation

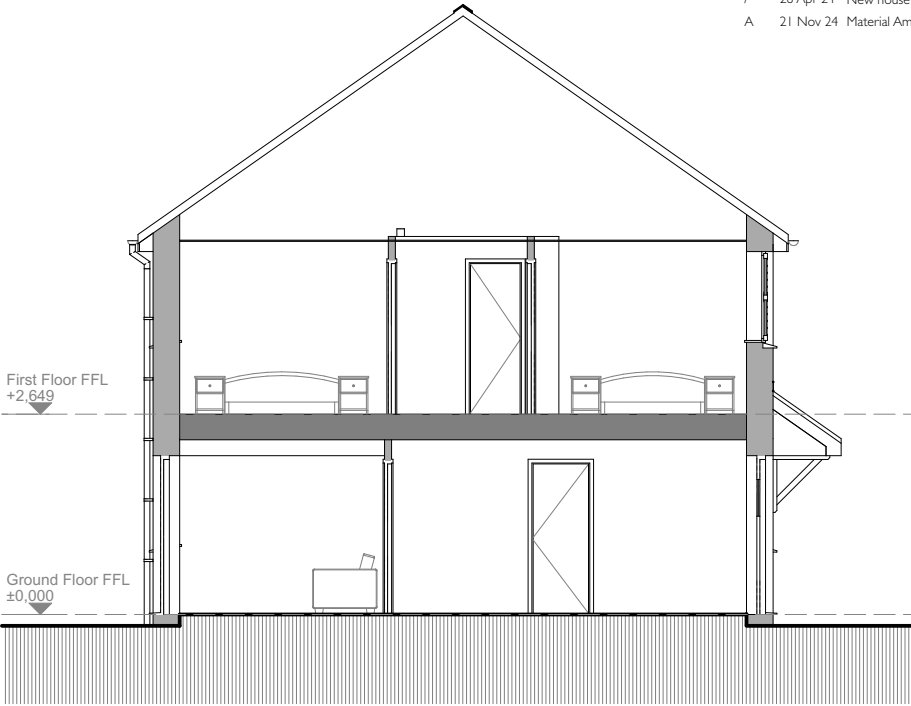


Section AA



Rear Elevation

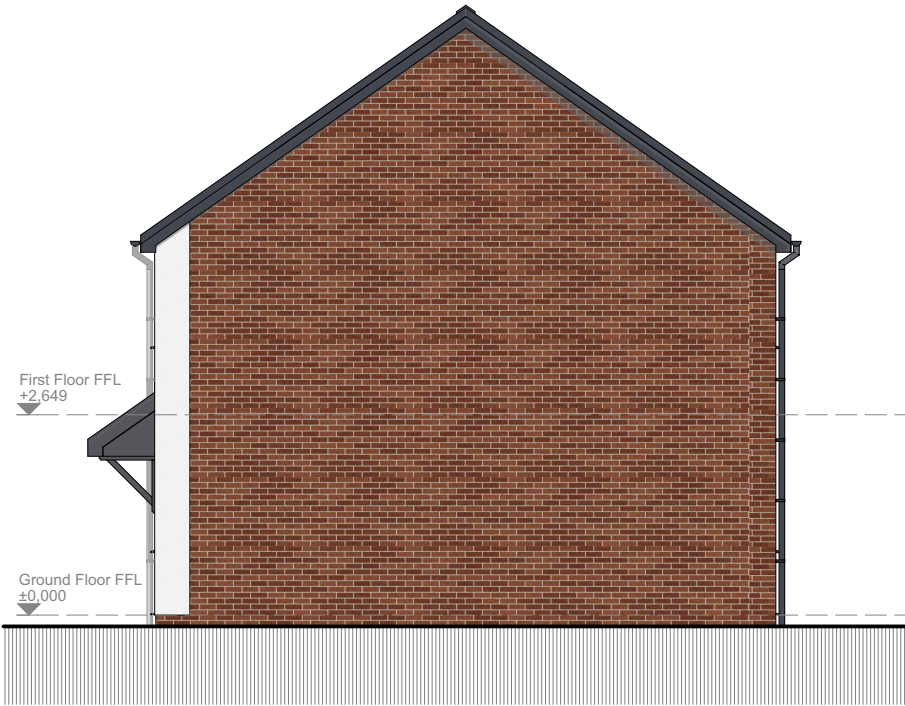

Side Elevation

 

Plots:
AS 85, 86, 87, 88

Materials:	
Walls	: Red Brick & Render
Roof	: Red Pantile
Windows	: Grey uPVC
Doors	: IG Steel Colour TBC
Fascias	: To Match Windows
Cills	: Grey uPVC
Heads	: Red Brick
RWGs	: Black uPVC

PLANNING

Kithill, Crewkerne
for
Tilia Homes

DALS 11 - Elevations
and Section

Scale: 1:100 @ A3

Drawing No: 1644 - PL652 - REV A

The Boat Shed, Michael Browning Way
Exeter EX2 8DD
01392 438051 mail@g-a.uk.com

grainge
architects