




Drawing to be read in conjunction with Building regulation notes.			
Rev	Date	Description	Author
/	14 Mar 24	Resubmission Issue	ga
A	26 Apr 24	Plot Change	ta

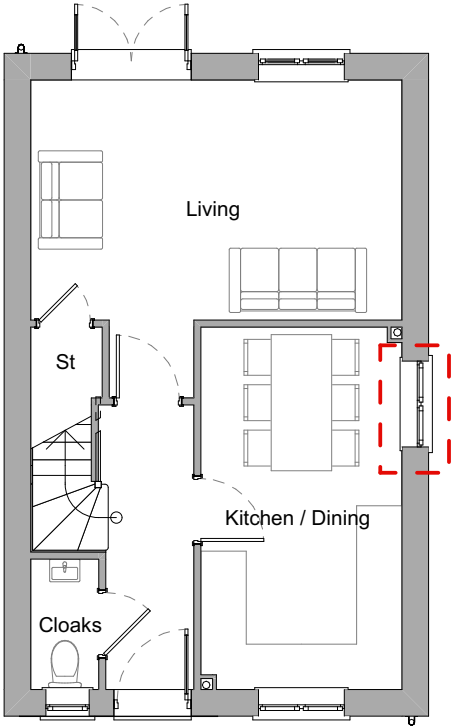


Ground Floor Plan (AS)

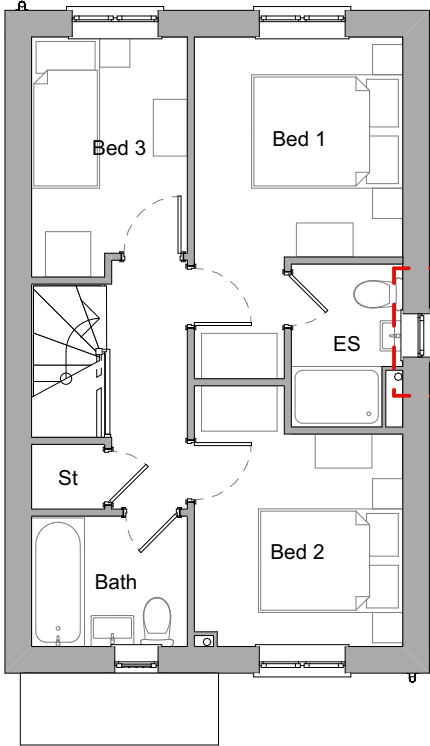


First Floor Plan (AS)

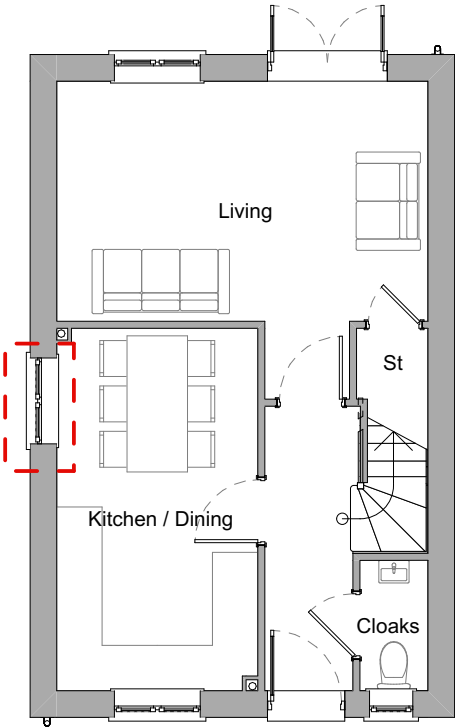

Ground Floor Plan (OPP)

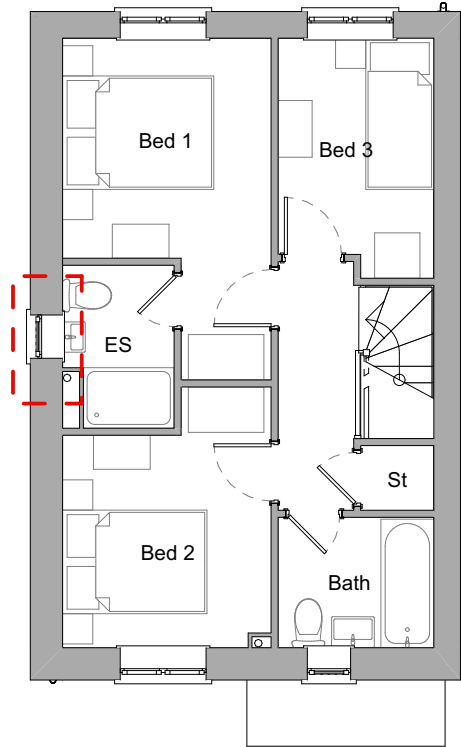

First Floor Plan (OPP)

 

Plots:	
AS	69, 134 & 137
OPP	62 & 133

PLANNING

Kithill, Crewkerne
 for
 Tilia Homes


Hartwood Plans

Scale: 1:100 @ A3
 Drawing No: **I644 - PL560 - REV A**
 The Boat Shed, Michael Browning Way
 Exeter EX2 8DD
 01392 438051 mail@g-a.uk.com


Drawing to be read in conjunction with Building regulation notes.			
Rev	Date	Description	Author
/	14 Mar 24	Resubmission Issue	ga
A	26 Apr 24	Plot change and updated windows	ta
B	21 Nov 24	Material Amendments	toh/cc



Front Elevation

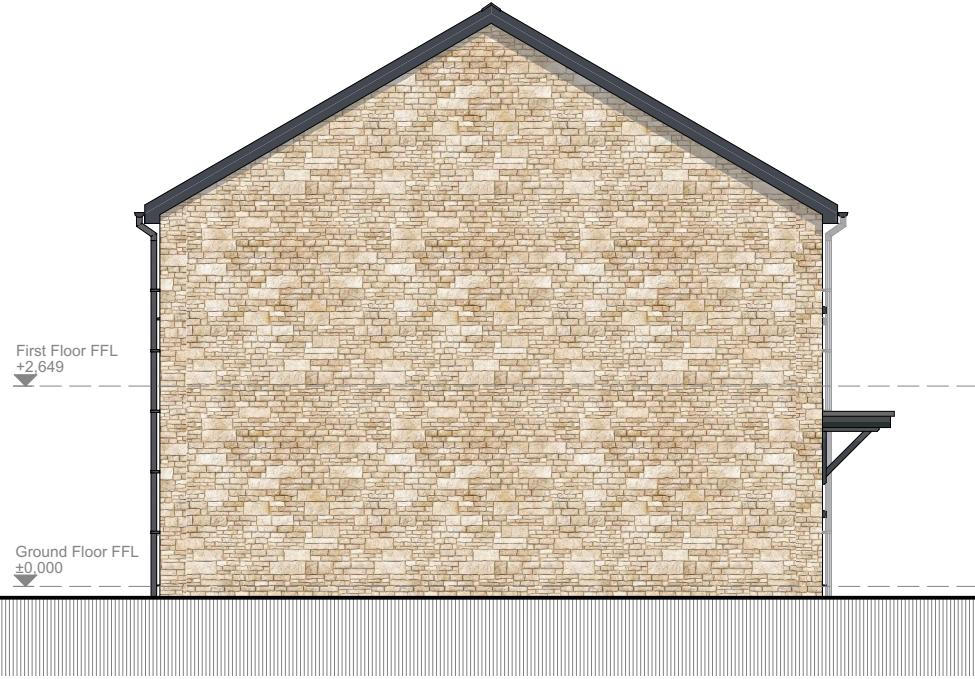


Side Elevation

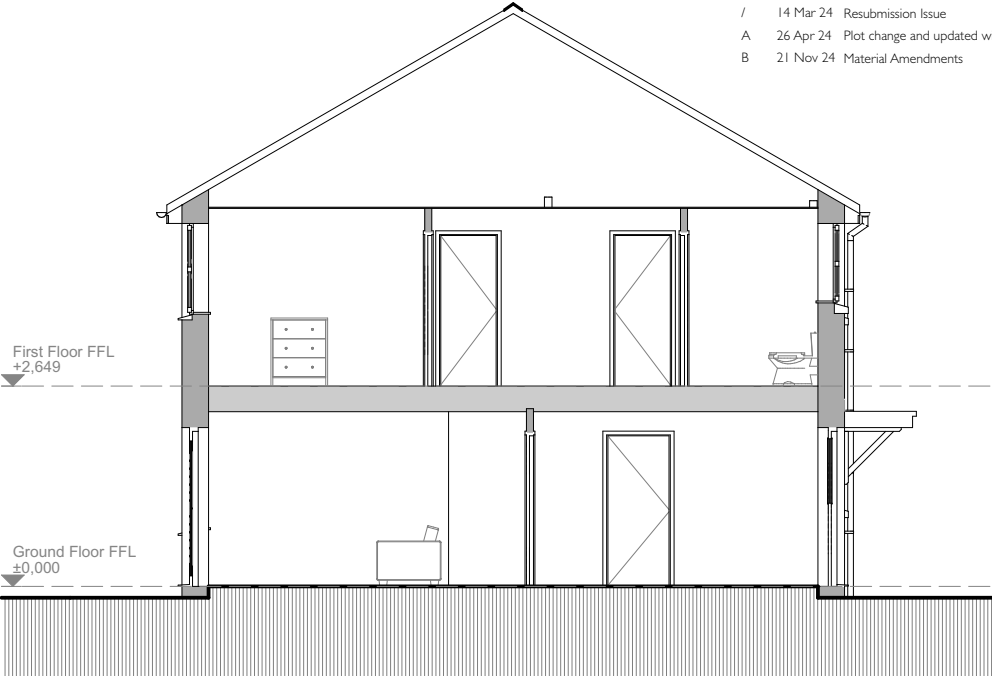


Section AA



Rear Elevation

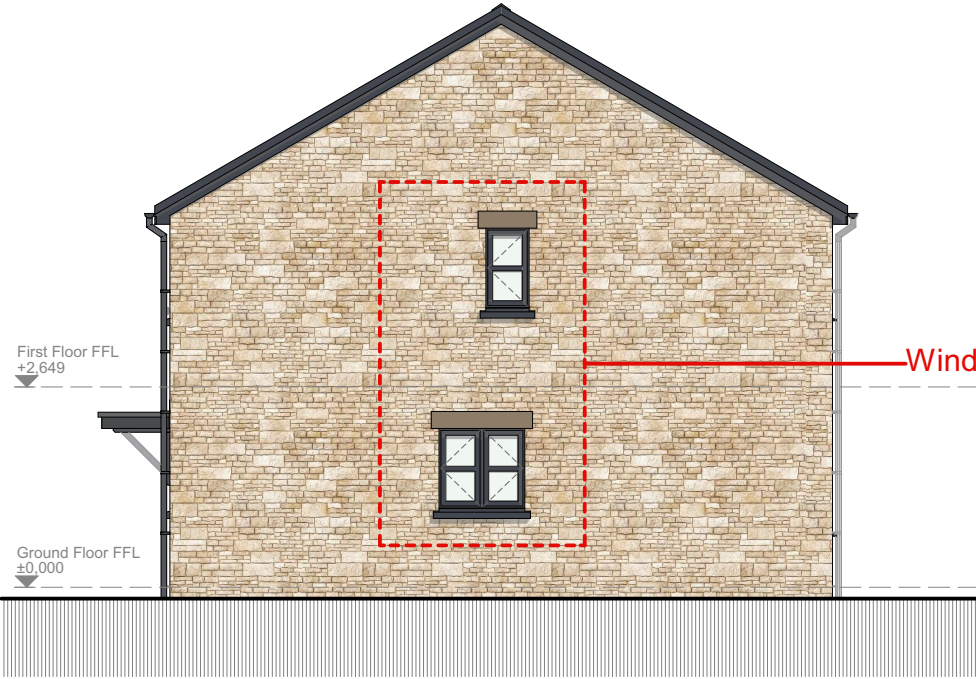

Side Elevation

 

Plots:	
AS	
69, 137	

Materials:	
Walls	: Natural Stone
Roof	: Red Pantile
Windows	: Grey uPVC
Doors	: IG Steel Colour TBC
Fascias	: To Match Windows
Cills	: Recon Stone
Heads	: Recon Stone
RWGs	: Black uPVC

PLANNING

Kithill, Crewkerne
for
Tilia Homes

HART 1 - Elevations
and Section

Scale: 1:100 @ A3


Drawing No: 1644 - PL561 - REV B

The Boat Shed, Michael Browning Way
Exeter EX2 8DD
01392 438051 mail@g-a.uk.com


Drawing to be read in conjunction with Building regulation notes.			
Rev	Date	Description	Author
/	14 Mar 24	Resubmission Issue	ga
A	26 Apr 24	Updated window	ta
B	21 Nov 24	Material Amendments	toh/vcc




Front Elevation

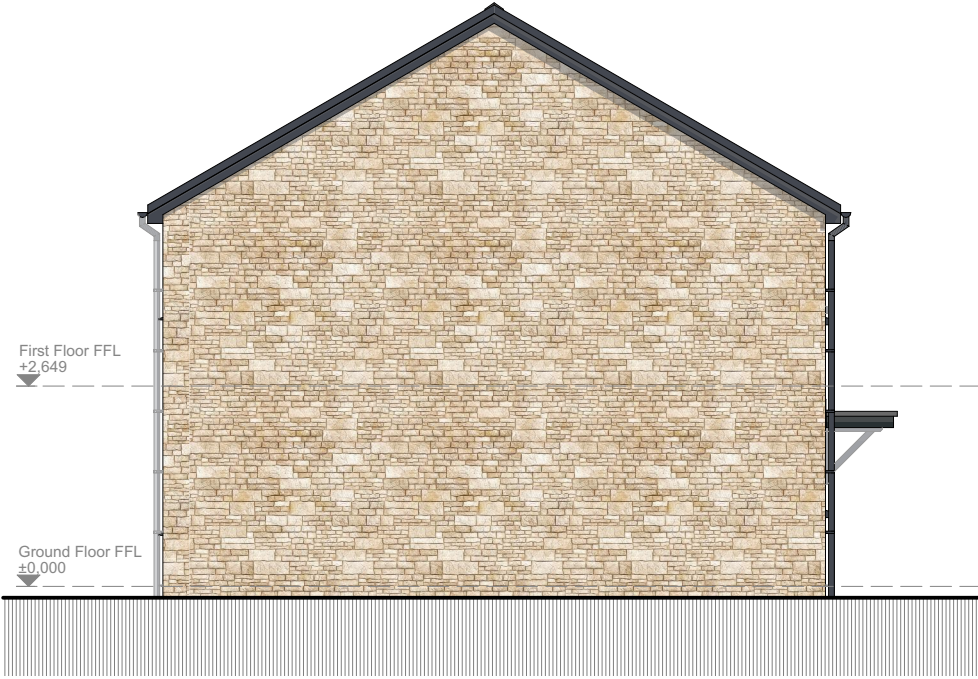


Side Elevation

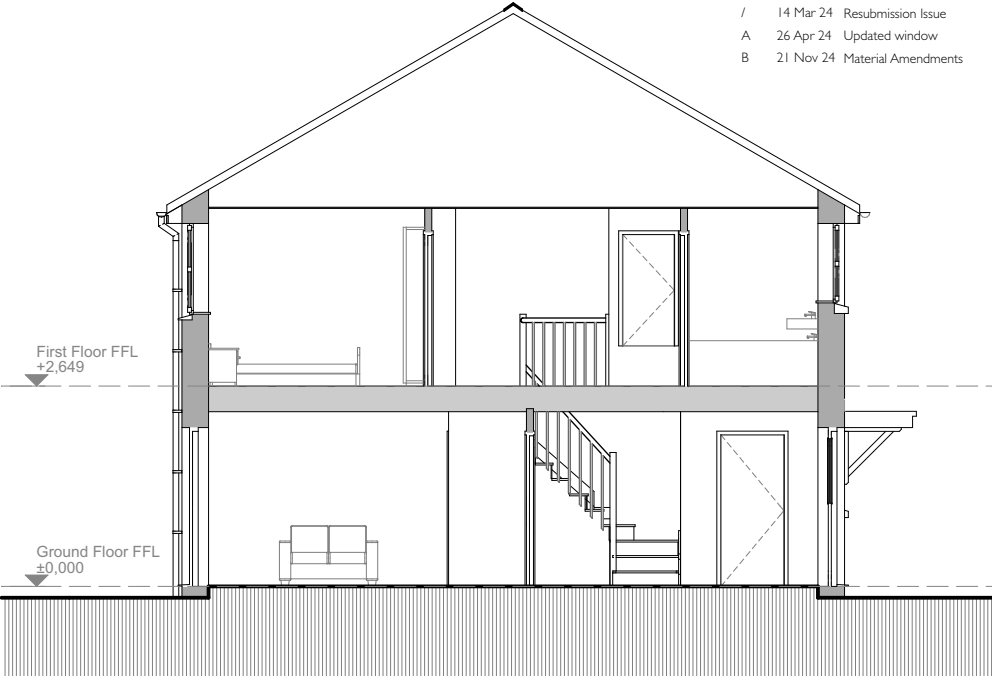


Section AA

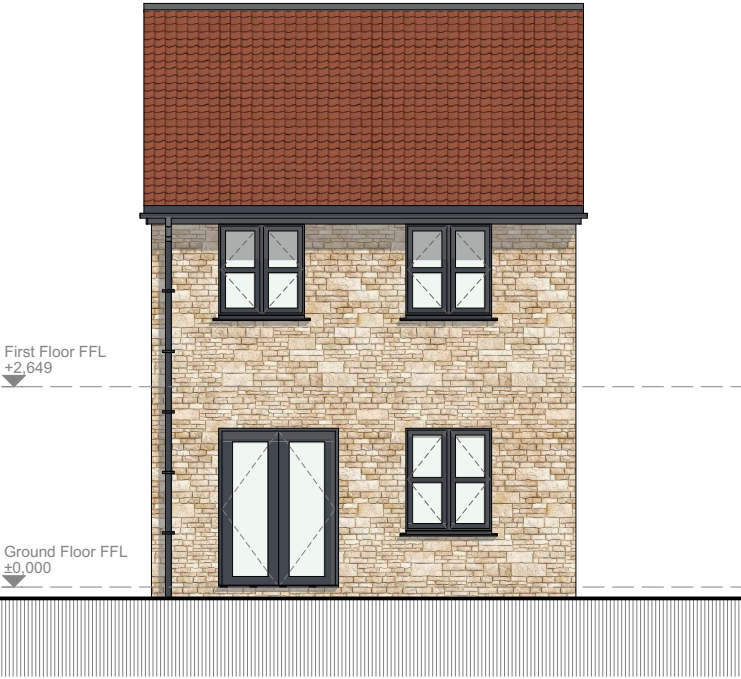

Rear Elevation

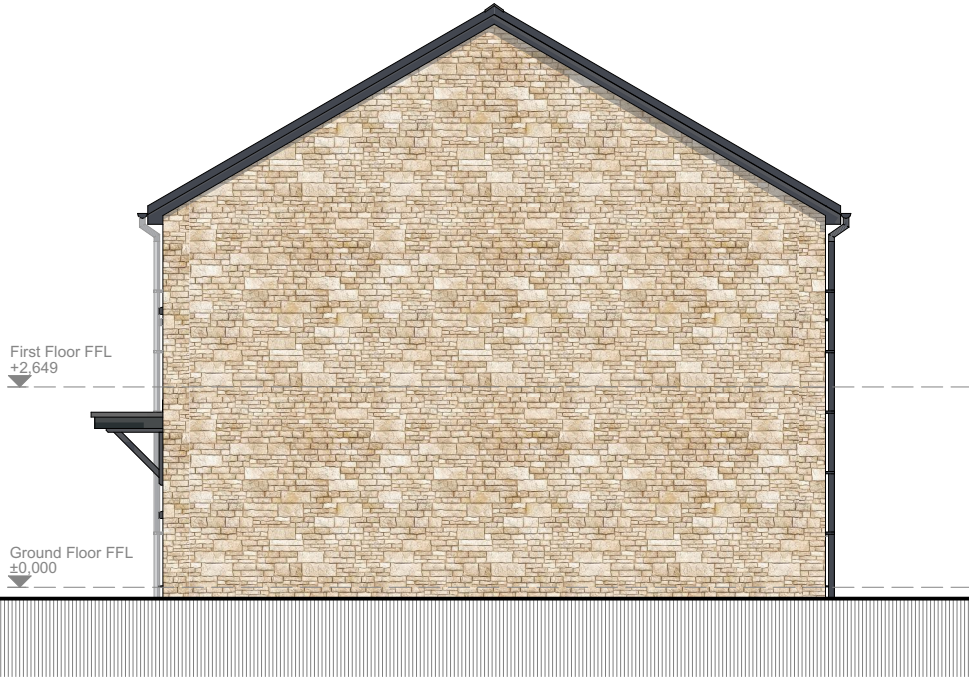

Side Elevation

 

Plots:	
OPP	
62	

Materials:	
Walls	: Natural Stone
Roof	: Red Pantile
Windows	: Grey uPVC
Doors	: IG Steel Colour TBC
Fascias	: To Match Windows
Cills	: Recon Stone
Heads	: Recon Stone
RWGs	: Black uPVC

PLANNING

Kithill, Crewkerne
for
Tilia Homes

HART 2 - Elevations
and Section

Scale: 1:100 @ A3


Drawing No: 1644 - PL562 - REV B

The Boat Shed, Michael Browning Way
Exeter EX2 8DD
01392 438051 mail@g-a.uk.com


Drawing to be read in conjunction with Building regulation notes.			
Rev	Date	Description	Author
/	14 Mar 24	Resubmission Issue	ga
A	21 Nov 24	Material Amendments	toh/cc



Front Elevation

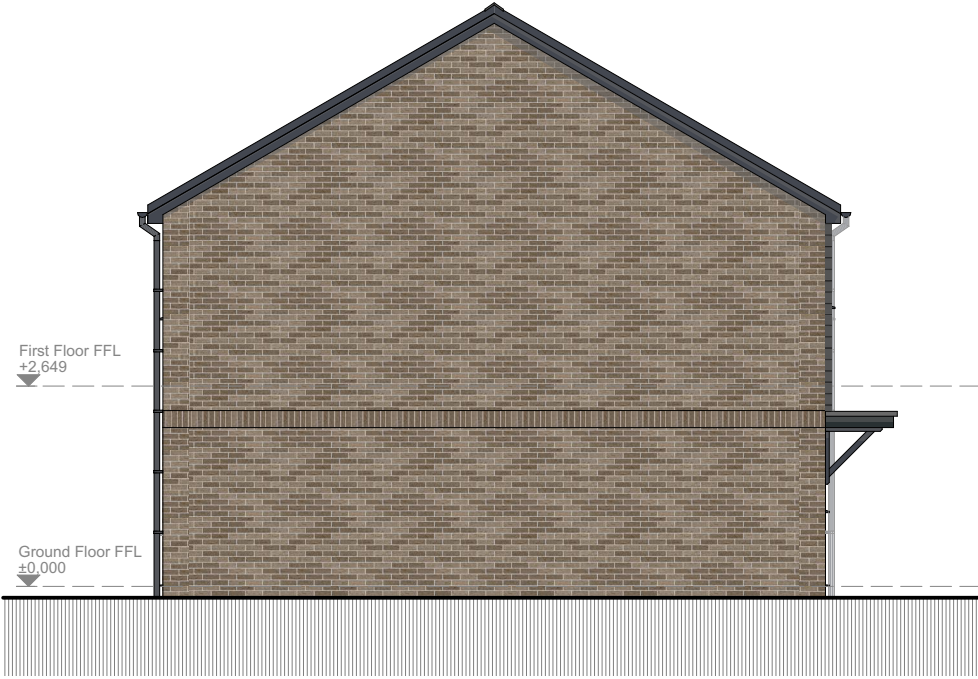


Side Elevation

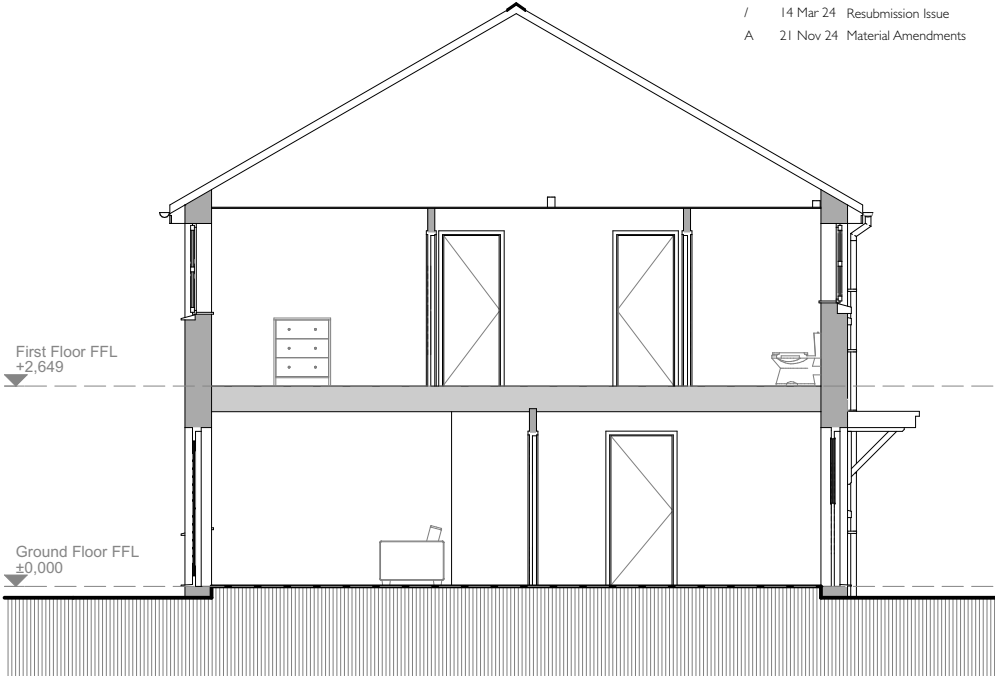


Section AA



Rear Elevation

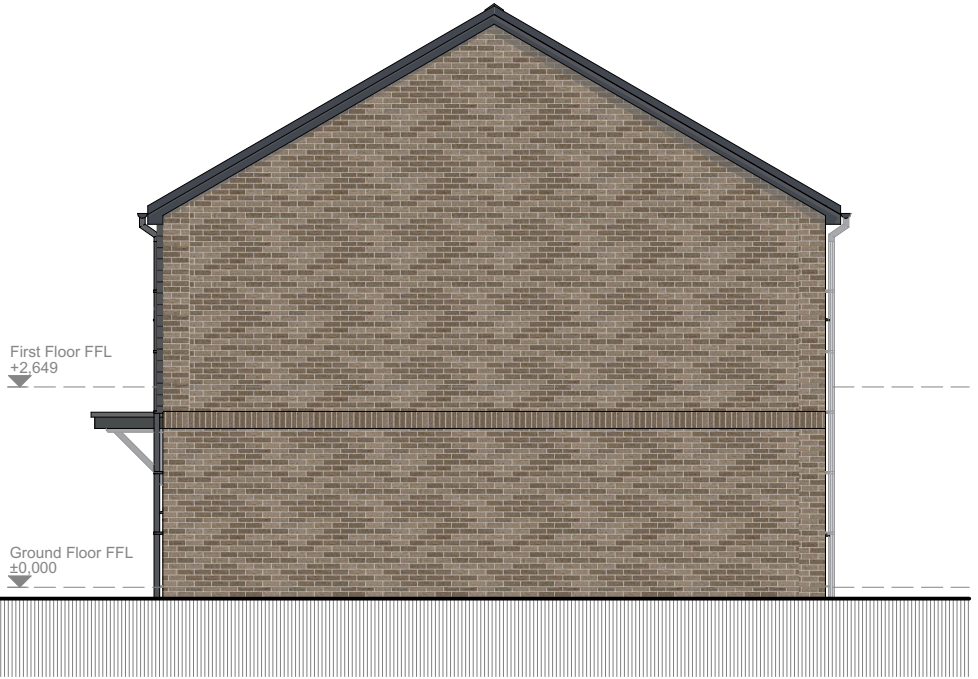

Side Elevation

 

Plots:	
AS	
134	

Materials:	
Walls	: Buff Brick & Timber Boarding
Roof	: Red Pantile
Windows	: Grey uPVC
Doors	: IG Steel Colour TBC
Fascias	: To Match Windows
Cills	: Grey uPVC
Heads	: Buff Brick
RWGs	: Black uPVC

PLANNING

Kithill, Crewkerne
for
Tilia Homes

HART 3 - Elevations
and Section

Scale: 1:100 @ A3

Drawing No: 1644 - PL563 - REV A

The Boat Shed, Michael Browning Way
Exeter EX2 8DD
01392 438051 mail@g-a.uk.com


Drawing to be read in conjunction with Building regulation notes.			
Rev	Date	Description	Author
/	14 Mar 24	Resubmission Issue	ga
A	21 Nov 24	Material Amendments	toh/cc



Front Elevation




Side Elevation

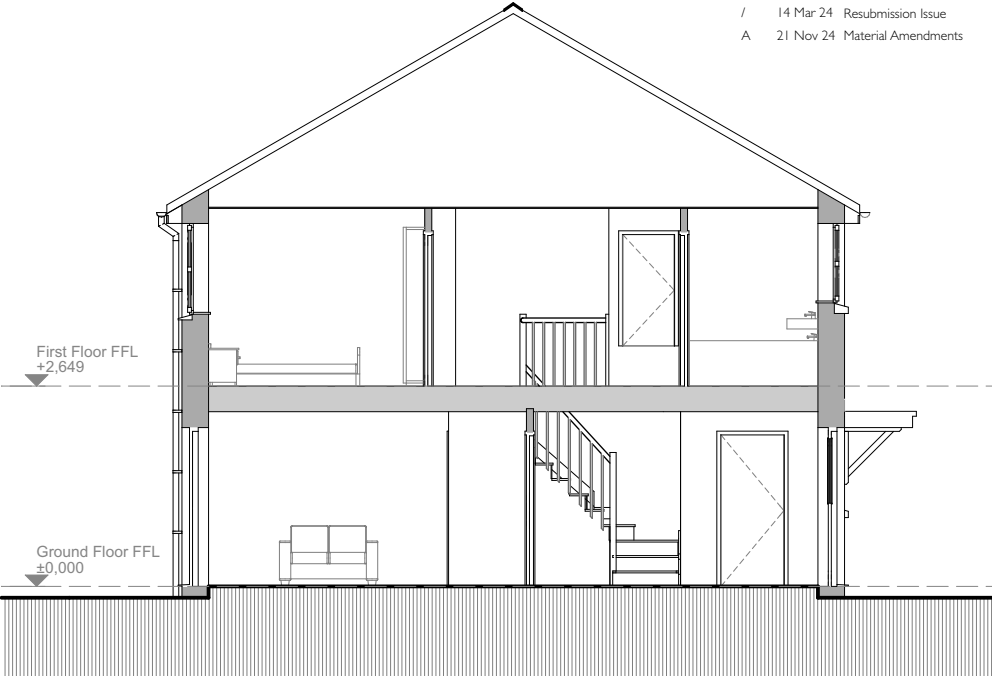


Section AA



Rear Elevation

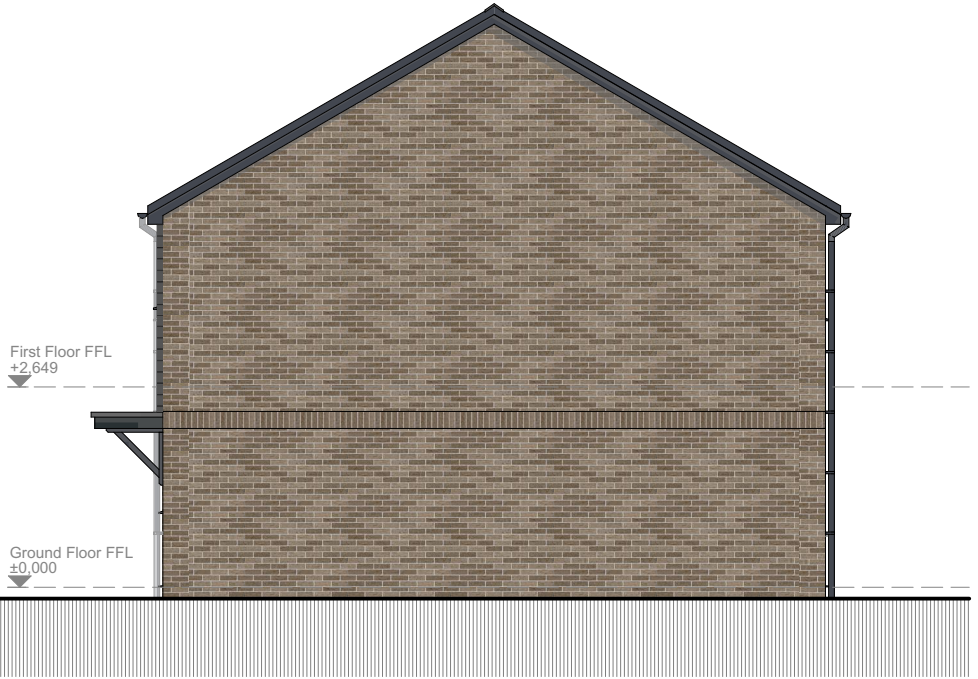

Side Elevation

 

Plots:	
OPP	133

Materials:	
Walls	: Buff Brick & Timber Boarding
Roof	: Red Pantile
Windows	: Grey uPVC
Doors	: IG Steel Colour TBC
Fascias	: To Match Windows
Cills	: Grey uPVC
Heads	: Buff Brick
RWGs	: Black uPVC

PLANNING

Kithill, Crewkerne
for
Tilia Homes

HART 4 - Elevations
and Section

Scale: 1:100 @ A3

Drawing No: 1644 - PL564 - REV A

The Boat Shed, Michael Browning Way
Exeter EX2 8DD
01392 438051 mail@g-a.uk.com