




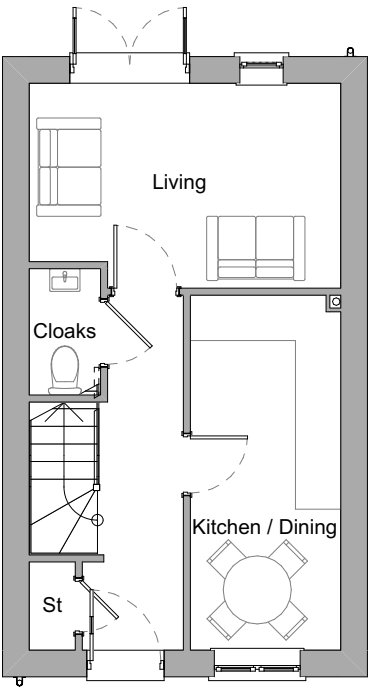


Ground Floor Plan (AS)

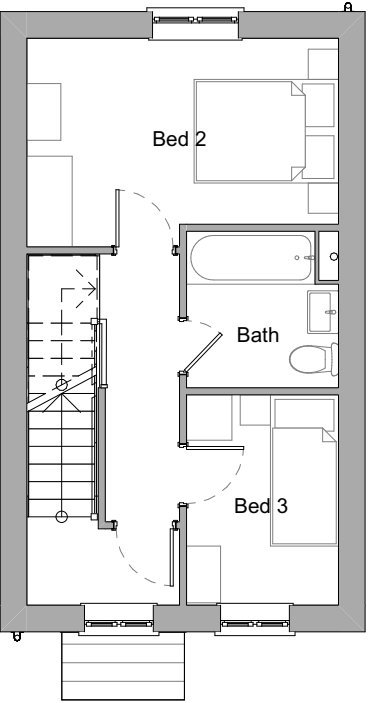


First Floor Plan (AS)

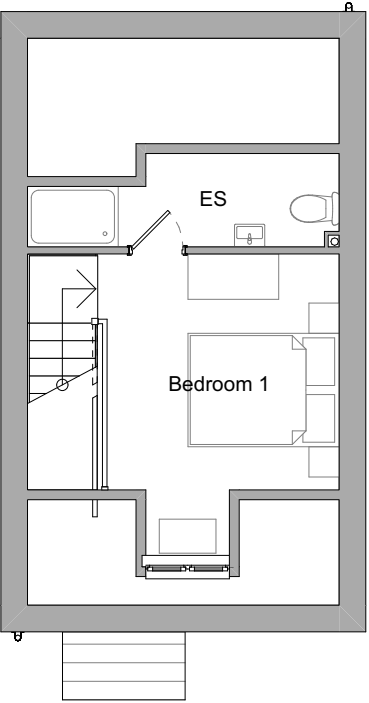


Second Floor Plan (AS)

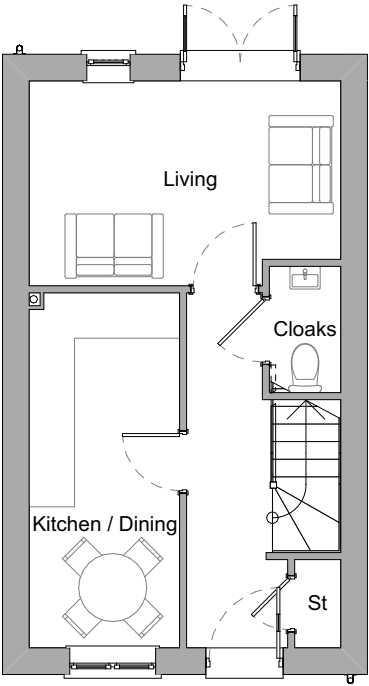


Ground Floor Plan (OPP)

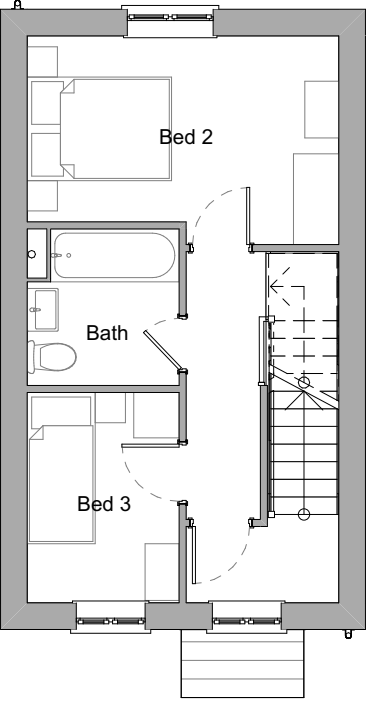

First Floor Plan (OPP)

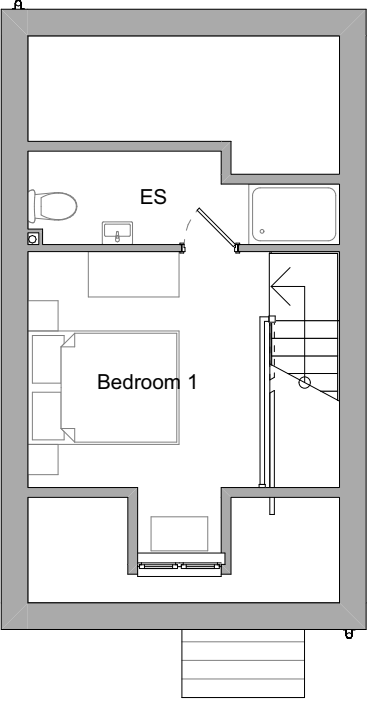

Second Floor Plan (OPP)

 

Plots:

AS
33, 37, 38, 39, 131, 132

OPP
34

PLANNING

Kithill, Crewkerne
for
Tilia Homes

Lingwood Plans

Scale: 1:100 @ A3

Drawing No: 1644 - PL550 - REV 1
The Boat Shed, Michael Browning Way
Exeter EX2 8DD
01392 438051 mail@g-a.uk.com

grainge architects


Drawing to be read in conjunction with Building regulation notes.			
Rev	Date	Description	Author
/	14 Mar 24	Resubmission Issue	ga
A	21 Nov 24	Material Amendments	toh/cc



Front Elevation



Side Elevation

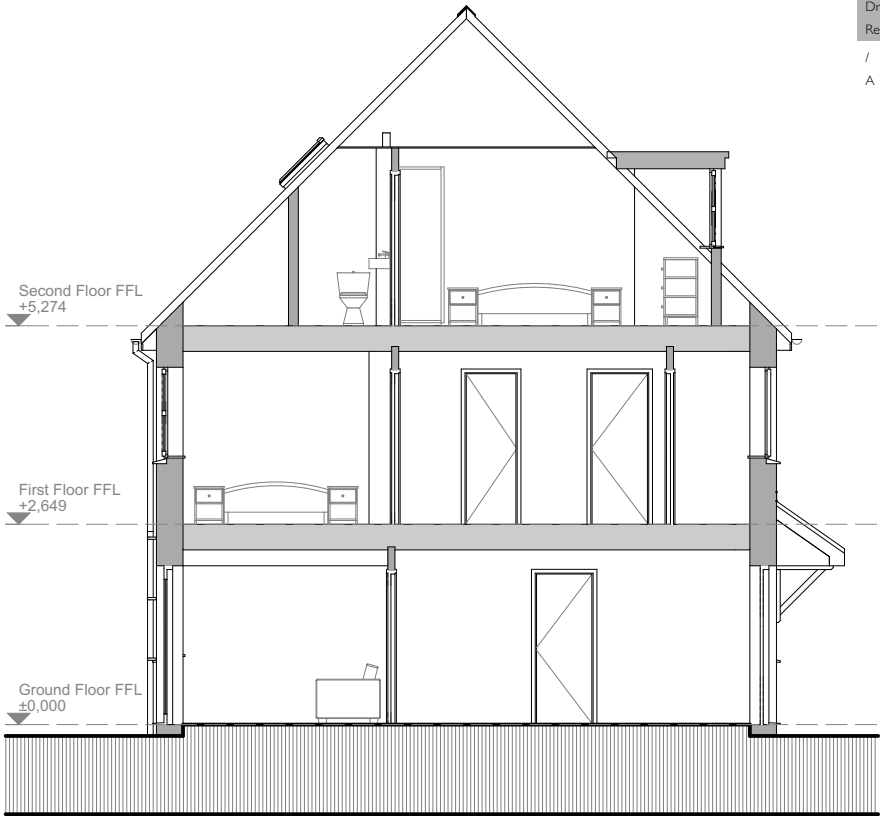


Section AA



Rear Elevation



Side Elevation

 

Plots:

AS
33, 37, 38, 39

Materials:

- | | |
|---------|-----------------------|
| Walls | : Buff Brick |
| Roof | : Grey Concrete Tile |
| Windows | : Grey uPVC |
| Doors | : IG Steel Colour TBC |
| Fascias | : To Match Windows |
| Cills | : Grey uPVC |
| Heads | : Buff Brick |
| RWGs | : Black uPVC |

PLANNING

Kithill, Crewkerne
for
Tilia Homes

LING I - Elevations
and Section

Scale: 1:100 @ A3

Drawing No: I644 - PL551 - REV A

The Boat Shed, Michael Browning Way
Exeter EX2 8DD
01392 438051 mail@g-a.uk.com

grainge architects


Drawing to be read in conjunction with Building regulation notes.			
Rev	Date	Description	Author
/	14 Mar 24	Resubmission Issue	ga
A	21 Nov 24	Material Amendments	toh/cc



Front Elevation



Side Elevation

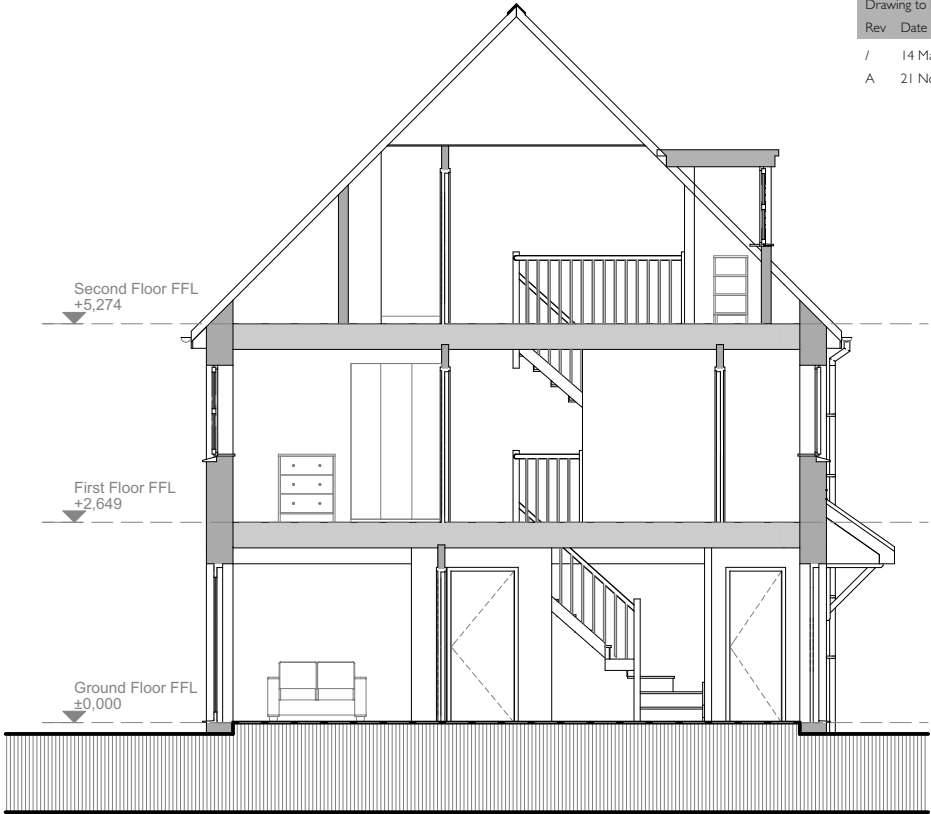


Section AA



Rear Elevation



Side Elevation

 

Plots:	
OPP	
34	

Materials:	
Walls	: Buff Brick
Roof	: Grey Concrete Tile
Windows	: Grey uPVC
Doors	: IG Steel Colour TBC
Fascias	: To Match Windows
Cills	: Grey uPVC
Heads	: Buff Brick
RWGs	: Black uPVC

PLANNING

Kithill, Crewkerne
for
Tilia Homes

LING 2 - Elevations
and Section

Scale: 1:100 @ A3
Drawing No: 1644 - PL552 - REV A
The Boat Shed, Michael Browning Way
Exeter EX2 8DD
01392 438051 mail@g-a.uk.com


Drawing to be read in conjunction with Building regulation notes.			
Rev	Date	Description	Author
/	14 Mar 24	Resubmission Issue	ga
A	21 Nov 24	Material Amendments	toh/cc



Front Elevation



Side Elevation

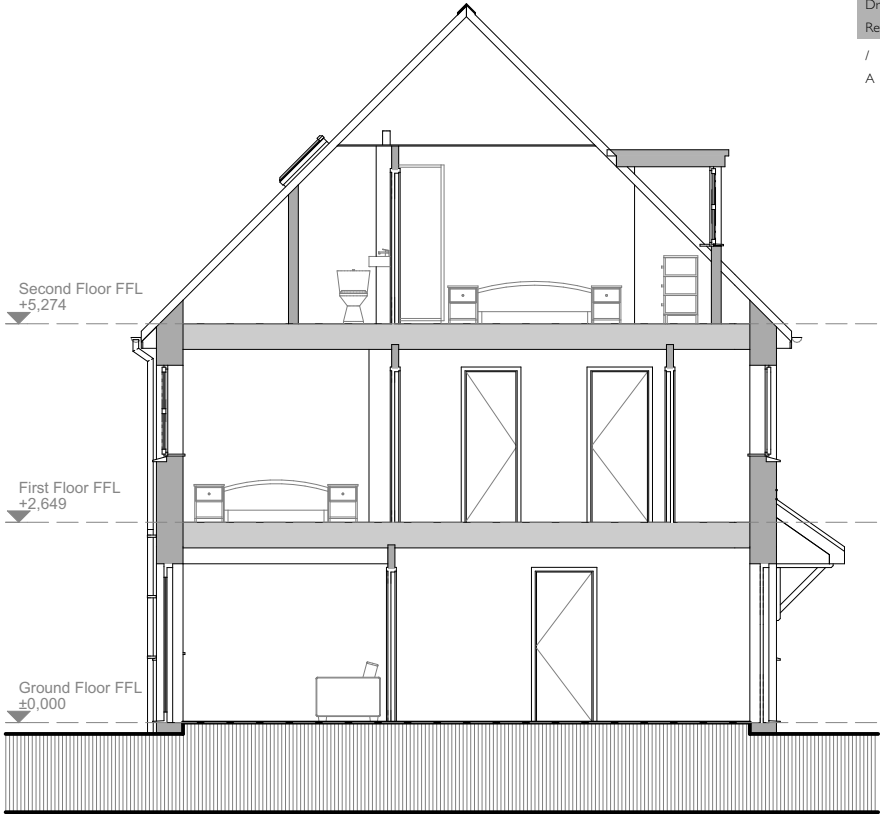


Section AA



Rear Elevation



Side Elevation

 

Plots:

OPP
131, 132

Materials:

- Walls : Red Brick
- Roof : Grey Concrete Tile
- Windows : Grey uPVC
- Doors : IG Steel Colour TBC
- Fascias : To Match Windows
- Cills : Grey uPVC
- Heads : Red Brick
- RWGs : Black uPVC

PLANNING

Kithill, Crewkerne
for
Tilia Homes

LING 3 - Elevations
and Section

Scale: 1:100 @ A3

Drawing No: I644 - PL553 - REV A

The Boat Shed, Michael Browning Way
Exeter EX2 8DD
01392 438051 mail@g-a.uk.com

grainge architects