




| Drawing to be read in conjunction with Building regulation notes. |           |                                      |        |
|-------------------------------------------------------------------|-----------|--------------------------------------|--------|
| Rev                                                               | Date      | Description                          | Author |
| /                                                                 | 14 Mar 24 | Resubmission Issue                   | ga     |
| A                                                                 | 26 Apr 24 | Plot Change                          | ta     |
| B                                                                 | 29 Apr 24 | Windows and door omitted for plot 26 | jor    |

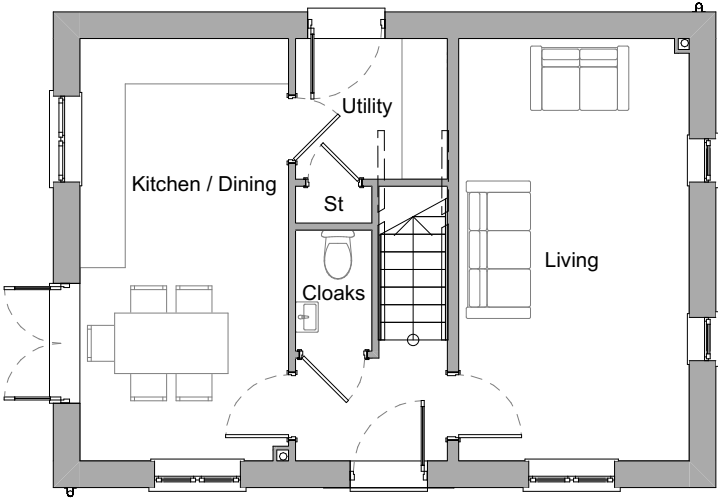


Ground Floor Plan (AS)

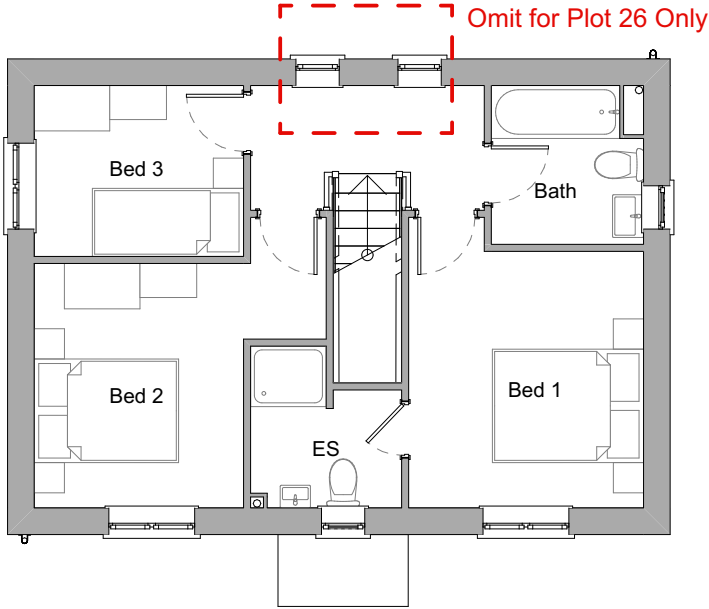


First Floor Plan (AS)

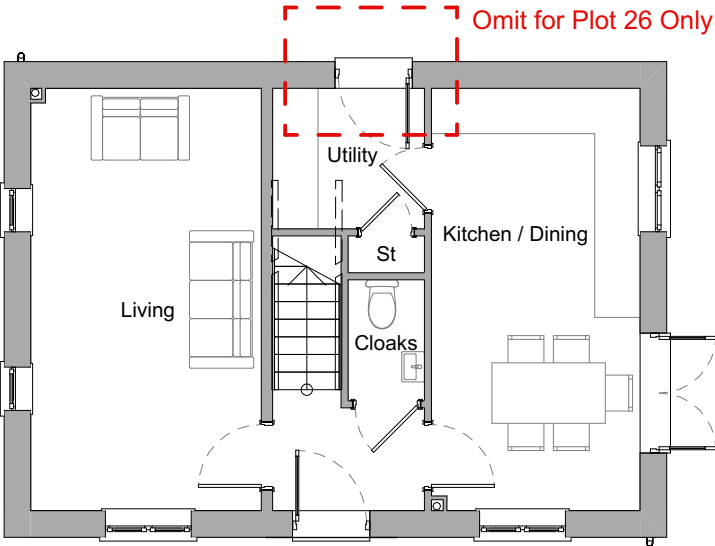

Ground Floor Plan (OPP)

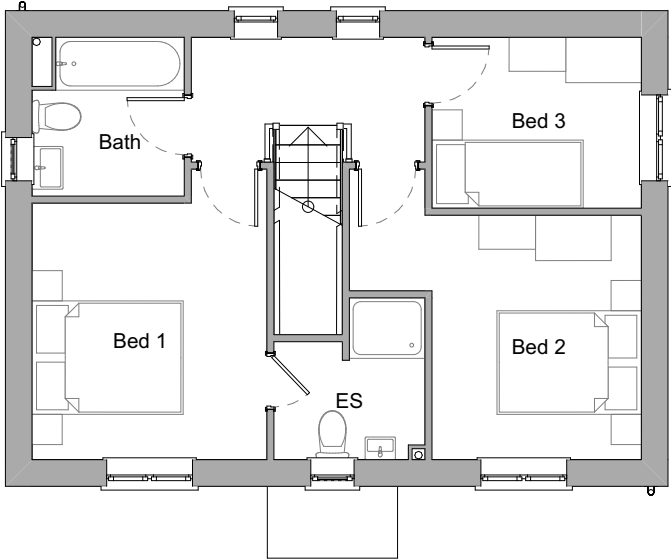

First Floor Plan (OPP)

 

| Plots:     |                                                |
|------------|------------------------------------------------|
| <b>AS</b>  | 8, 19, 28, 32, 54, 61, 98, 101, 114, 129 & 136 |
| <b>OPP</b> | 13, 22 , 26, 40, 46, 53, 56, 70, 73, 102 & 108 |

PLANNING

Kithill, Crewkerne  
for  
Tilia Homes

---

Scotswood Plans

---

Scale: 1:100 @ A3

Drawing No: **I644 - PL530 - REV B**

The Boat Shed, Michael Browning Way  
Exeter EX2 8DD  
01392 438051 mail@g-a.uk.com

grainge architects


| Drawing to be read in conjunction with Building regulation notes. |           |                     |        |
|-------------------------------------------------------------------|-----------|---------------------|--------|
| Rev                                                               | Date      | Description         | Author |
| /                                                                 | 14 Mar 24 | Resubmission Issue  | ga     |
| A                                                                 | 26 Apr 24 | Plot Change         | ta     |
| B                                                                 | 21 Nov 24 | Material Amendments | toh/cc |




Front Elevation



Side Elevation

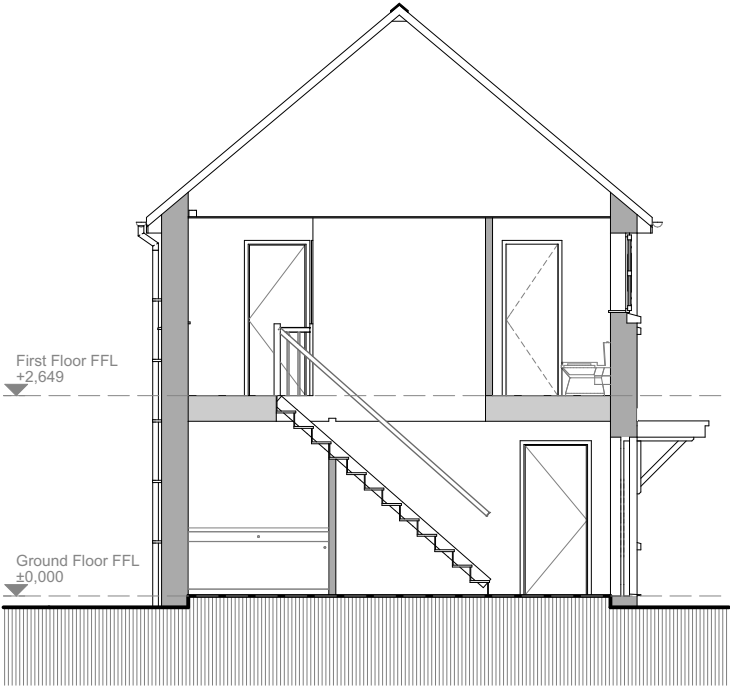


Section AA

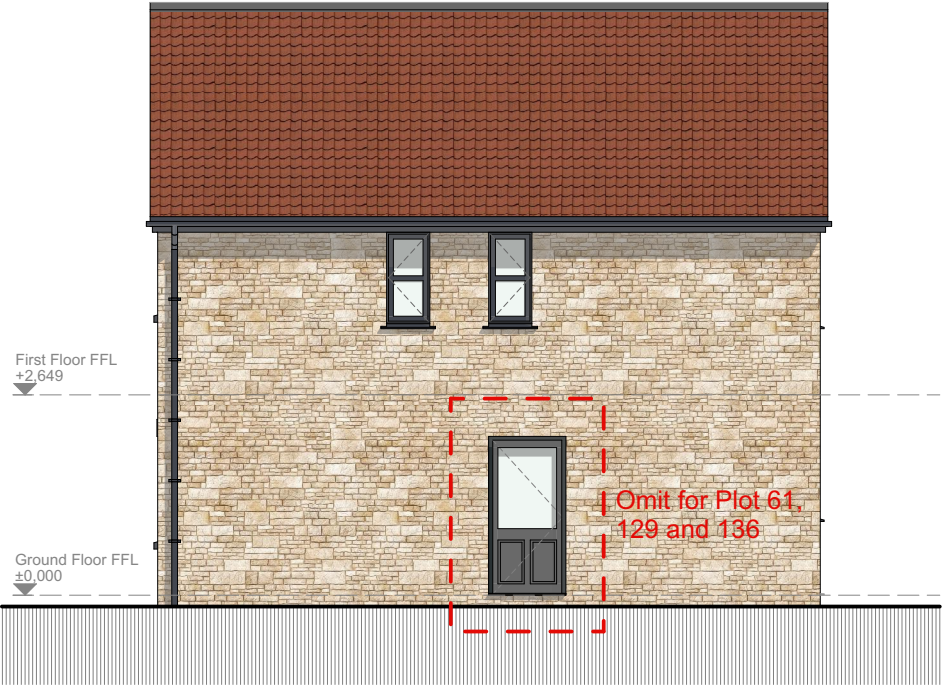

Rear Elevation



Side Elevation

 

| Plots:           |  |
|------------------|--|
| AS               |  |
| 54, 61, 129, 136 |  |

| Materials: |                       |
|------------|-----------------------|
| Walls      | : Natural Stone       |
| Roof       | : Red Pantile         |
| Windows    | : Grey uPVC           |
| Doors      | : IG Steel Colour TBC |
| Fascias    | : To Match Windows    |
| Cills      | : Recon Stone         |
| Heads      | : Recon Stone         |
| RWGs       | : Black uPVC          |

PLANNING

Kithill, Crewkerne  
for  
Tilia Homes

SCOT 1 - Elevations  
and Section

Scale: 1:100 @ A3  
Drawing No: 1644 - PL531 - REV B  
The Boat Shed, Michael Browning Way  
Exeter EX2 8DD  
01392 438051 mail@g-a.uk.com


| Drawing to be read in conjunction with Building regulation notes. |           |                     |        |
|-------------------------------------------------------------------|-----------|---------------------|--------|
| Rev                                                               | Date      | Description         | Author |
| /                                                                 | 14 Mar 24 | Resubmission Issue  | ga     |
| A                                                                 | 21 Nov 24 | Material Amendments | toh/cc |




Front Elevation



Side Elevation

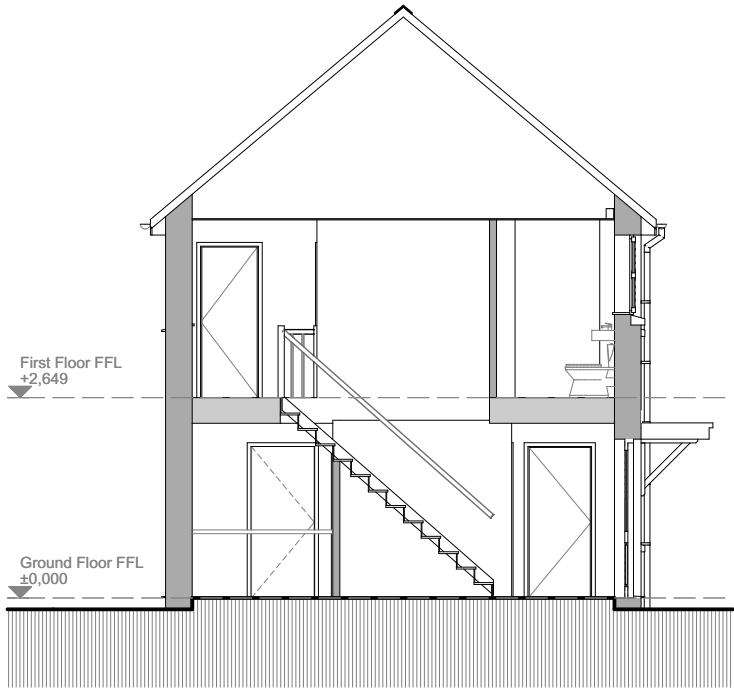


Section AA

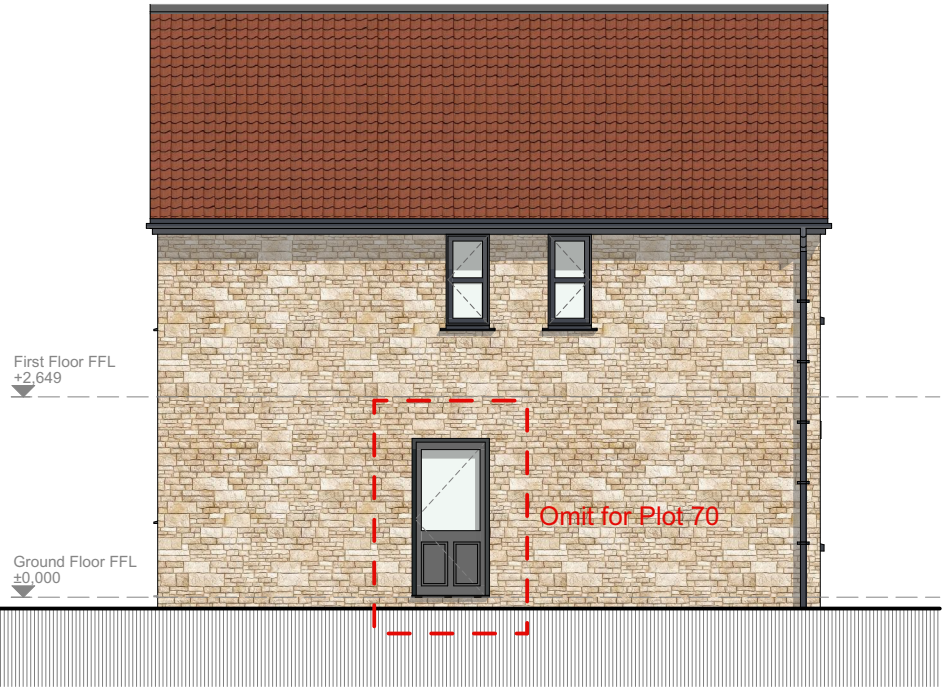

Rear Elevation



Side Elevation

 

| Plots:                            |  |
|-----------------------------------|--|
| <b>OPP</b><br>22, 46, 53, 70, 108 |  |

| Materials: |                       |
|------------|-----------------------|
| Walls      | : Natural Stone       |
| Roof       | : Red Pantile         |
| Windows    | : Grey uPVC           |
| Doors      | : IG Steel Colour TBC |
| Fascias    | : To Match Windows    |
| Cills      | : Recon Stone         |
| Heads      | : Recon Stone         |
| RWGs       | : Black uPVC          |

PLANNING

Kithill, Crewkerne  
for  
Tilia Homes

SCOT 2 - Elevations  
and Section

Scale: 1:100 @ A3

Drawing No: **1644 - PL532 - REV A**

The Boat Shed, Michael Browning Way  
Exeter EX2 8DD  
01392 438051 mail@g-a.uk.com


| Drawing to be read in conjunction with Building regulation notes. |           |                     |        |
|-------------------------------------------------------------------|-----------|---------------------|--------|
| Rev                                                               | Date      | Description         | Author |
| /                                                                 | 14 Mar 24 | Resubmission Issue  | ga     |
| A                                                                 | 21 Nov 24 | Material Amendments | toh/cc |



Front Elevation




Side Elevation

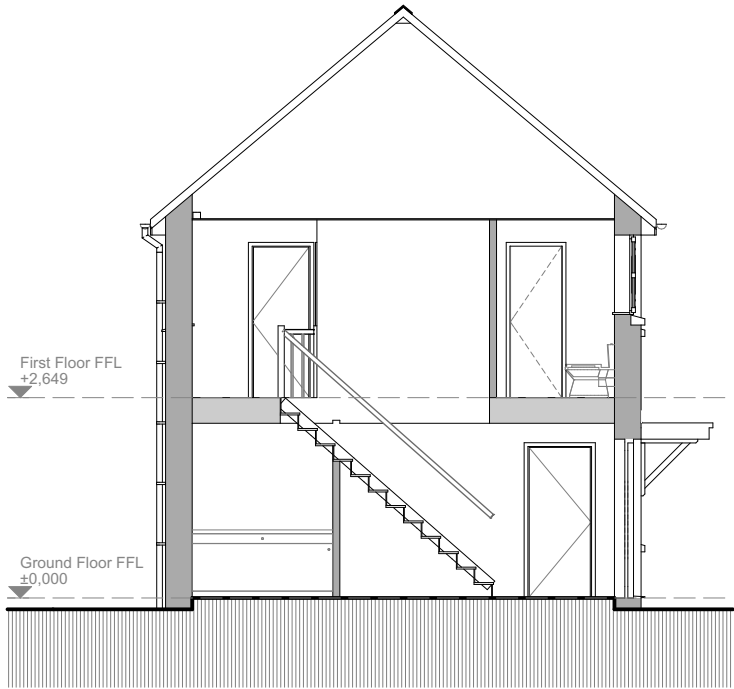


Section AA



Rear Elevation

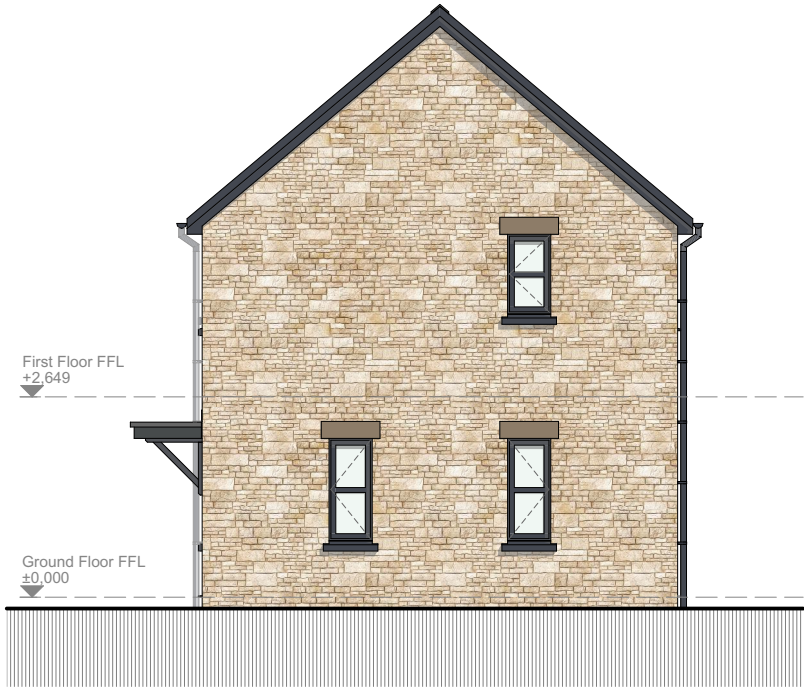

Side Elevation

 

| Plots: |  |
|--------|--|
| AS     |  |
| 19     |  |

| Materials: |                              |
|------------|------------------------------|
| Walls      | : Natural Stone & Buff Brick |
| Roof       | : Red Pantile                |
| Windows    | : Grey uPVC                  |
| Doors      | : IG Steel Colour TBC        |
| Fascias    | : To Match Windows           |
| Cills      | : Recon Stone                |
| Heads      | : Recon Stone                |
| RWGs       | : Black uPVC                 |

PLANNING

Kithill, Crewkerne  
for  
Tilia Homes

SCOT 3 - Elevations  
and Section

Scale: 1:100 @ A3

Drawing No: 1644 - PL533 - REV A

The Boat Shed, Michael Browning Way  
Exeter EX2 8DD  
01392 438051 mail@g-a.uk.com


| Drawing to be read in conjunction with Building regulation notes. |           |                     |        |
|-------------------------------------------------------------------|-----------|---------------------|--------|
| Rev                                                               | Date      | Description         | Author |
| /                                                                 | 14 Mar 24 | Resubmission Issue  | ga     |
| A                                                                 | 21 Nov 24 | Material Amendments | toh/cc |



Front Elevation



Side Elevation

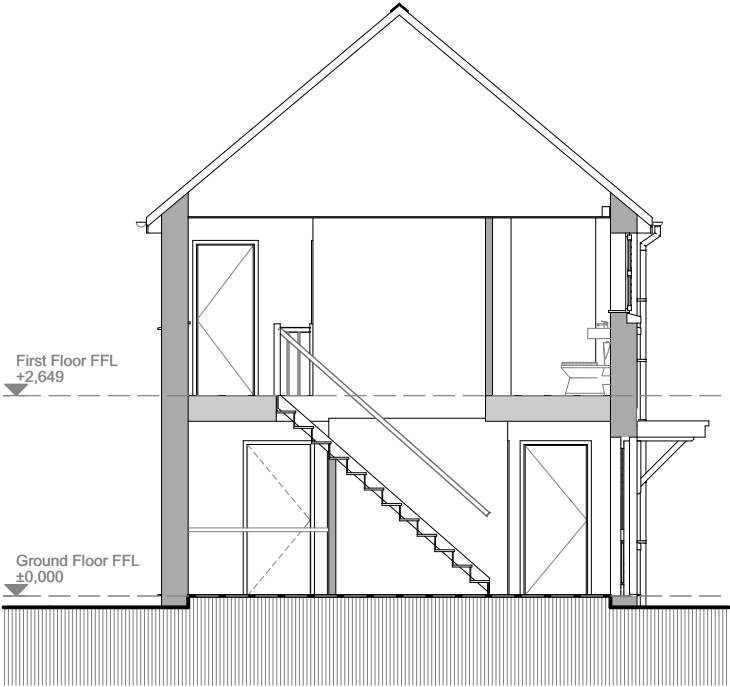


Section AA



Rear Elevation



Side Elevation

 

| Plots: |    |
|--------|----|
| OPP    | 40 |

| Materials: |                              |
|------------|------------------------------|
| Walls      | : Natural Stone & Buff Brick |
| Roof       | : Red Pantile                |
| Windows    | : Grey uPVC                  |
| Doors      | : IG Steel Colour TBC        |
| Fascias    | : To Match Windows           |
| Cills      | : Recon Stone                |
| Heads      | : Recon Stone                |
| RWGs       | : Black uPVC                 |

PLANNING

Kithill, Crewkerne  
for  
Tilia Homes

SCOT 4 - Elevations  
and Section

Scale: 1:100 @ A3  
Drawing No: 1644 - PL534 - REV A  
The Boat Shed, Michael Browning Way  
Exeter EX2 8DD  
01392 438051 mail@g-a.uk.com

grainge  
architects


| Drawing to be read in conjunction with Building regulation notes. |           |                     |        |
|-------------------------------------------------------------------|-----------|---------------------|--------|
| Rev                                                               | Date      | Description         | Author |
| /                                                                 | 14 Mar 24 | Resubmission Issue  | ga     |
| A                                                                 | 26 Apr 24 | Plot Change         | ta     |
| B                                                                 | 21 Nov 24 | Material Amendments | toh/cc |



Front Elevation



Side Elevation

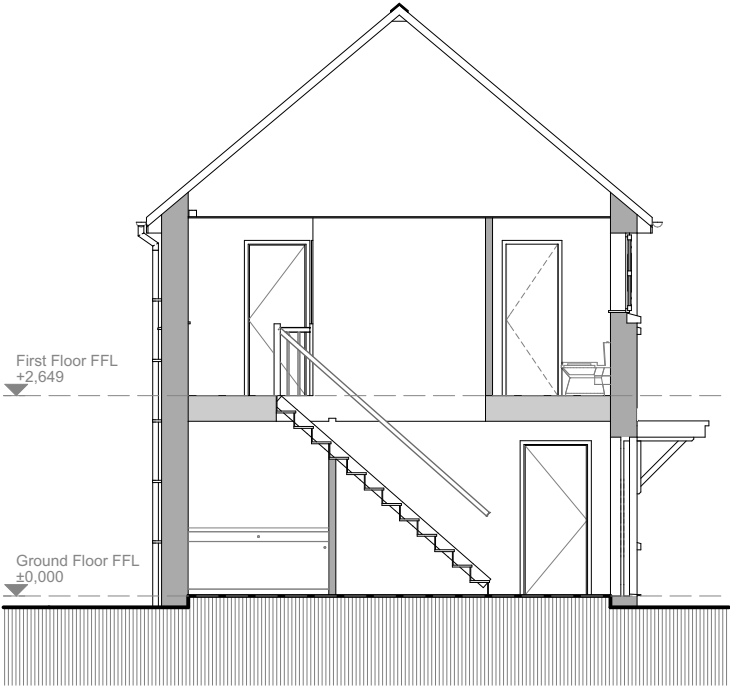


Section AA



Rear Elevation



Side Elevation

 

| Plots:   |  |
|----------|--|
| AS       |  |
| 101, 114 |  |

| Materials: |                                |
|------------|--------------------------------|
| Walls      | : Buff Brick & Timber Boarding |
| Roof       | : Red Pantile                  |
| Windows    | : Grey uPVC                    |
| Doors      | : IG Steel Colour TBC          |
| Fascias    | : To Match Windows             |
| Cills      | : Grey uPVC                    |
| Heads      | : Buff Brick                   |
| RWGs       | : Black uPVC                   |

PLANNING

Kithill, Crewkerne  
for  
Tilia Homes

SCOT 5 - Elevations  
and Section

Scale: 1:100 @ A3

Drawing No: 1644 - PL535 - REV B


The Boat Shed, Michael Browning Way  
Exeter EX2 8DD  
01392 438051 mail@g-a.uk.com

grainge  
architects


| Drawing to be read in conjunction with Building regulation notes. |           |                     |        |
|-------------------------------------------------------------------|-----------|---------------------|--------|
| Rev                                                               | Date      | Description         | Author |
| /                                                                 | 14 Mar 24 | Resubmission Issue  | ga     |
| A                                                                 | 26 Apr 24 | Plot Change         | ta     |
| B                                                                 | 21 Nov 24 | Material Amendments | toh/cc |



Front Elevation

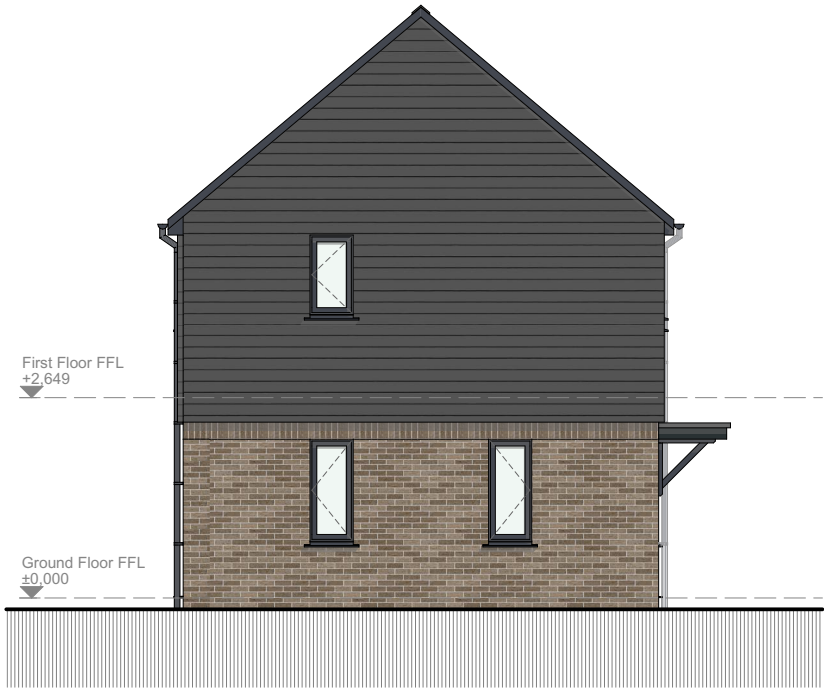

Side Elevation

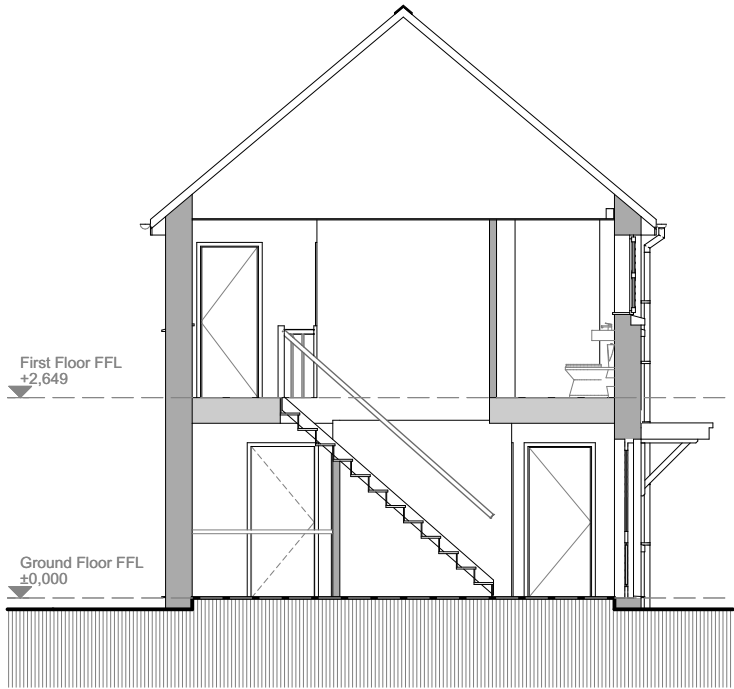


Section AA



Rear Elevation



Side Elevation

 

| Plots:  |  |
|---------|--|
| OPP     |  |
| 73, 102 |  |

| Materials: |                                |
|------------|--------------------------------|
| Walls      | : Buff Brick & Timber Boarding |
| Roof       | : Red Pantile                  |
| Windows    | : Grey uPVC                    |
| Doors      | : IG Steel Colour TBC          |
| Fascias    | : To Match Windows             |
| Cills      | : Grey uPVC                    |
| Heads      | : Buff Brick                   |
| RWGs       | : Black uPVC                   |

PLANNING

Kithill, Crewkerne  
for  
Tilia Homes

SCOT 6 - Elevations  
and Section

Scale: 1:100 @ A3

Drawing No: **I644 - PL536 - REV B**

The Boat Shed, Michael Browning Way  
Exeter EX2 8DD  
01392 438051 mail@g-a.uk.com

grainge  
architects


| Drawing to be read in conjunction with Building regulation notes. |           |                     |        |
|-------------------------------------------------------------------|-----------|---------------------|--------|
| Rev                                                               | Date      | Description         | Author |
| /                                                                 | 14 Mar 24 | Resubmission Issue  | ga     |
| A                                                                 | 21 Nov 24 | Material Amendments | toh/cc |




Front Elevation




Side Elevation

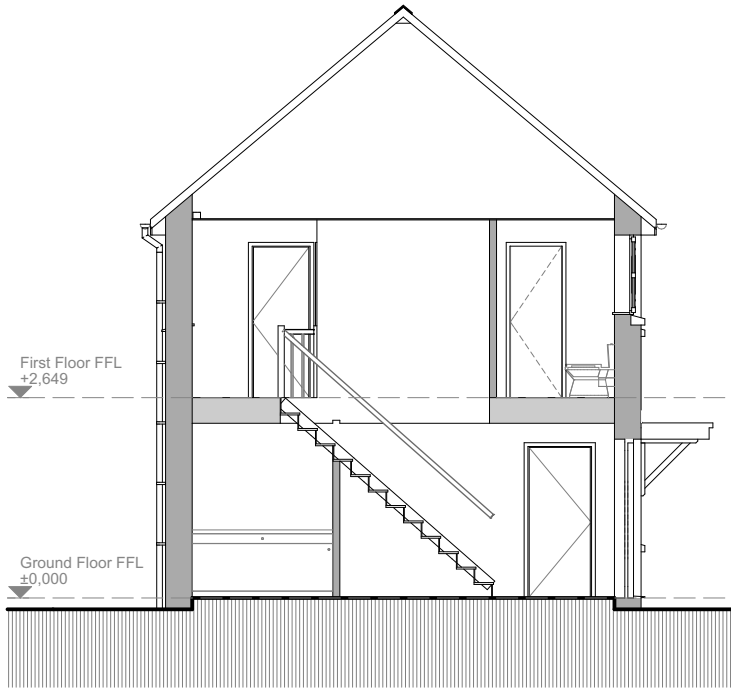


Section AA

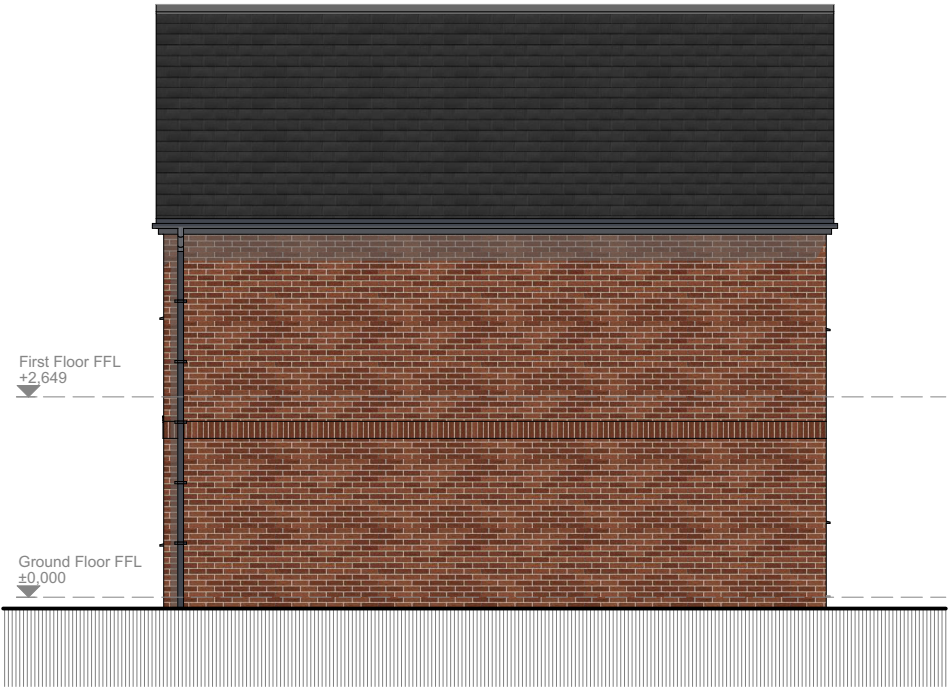

Rear Elevation

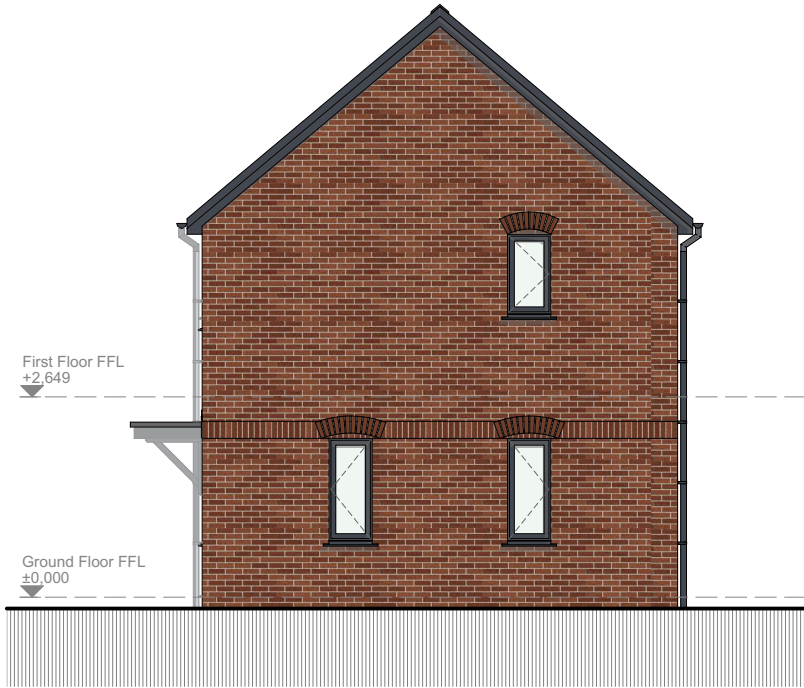

Side Elevation

 

| Plots: |  |
|--------|--|
| AS     |  |
| 28     |  |

| Materials: |                       |
|------------|-----------------------|
| Walls      | : Red Brick           |
| Roof       | : Grey Concrete Tile  |
| Windows    | : Grey uPVC           |
| Doors      | : IG Steel Colour TBC |
| Fascias    | : To Match Windows    |
| Cills      | : Grey uPVC           |
| Heads      | : Red Brick           |
| RWGs       | : Black uPVC          |

PLANNING

Kithill, Crewkerne  
for  
Tilia Homes

SCOT 7 - Elevations  
and Section

Scale: 1:100 @ A3

Drawing No: **I644 - PL537 - REV A**

The Boat Shed, Michael Browning Way  
Exeter EX2 8DD  
01392 438051 mail@g-a.uk.com

grainge  
architects


| Drawing to be read in conjunction with Building regulation notes. |           |                     |        |
|-------------------------------------------------------------------|-----------|---------------------|--------|
| Rev                                                               | Date      | Description         | Author |
| /                                                                 | 14 Mar 24 | Resubmission Issue  | ga     |
| A                                                                 | 26 Apr 24 | Plot Change         | ta     |
| B                                                                 | 21 Nov 24 | Material Amendments | toh/cc |



Front Elevation



Side Elevation

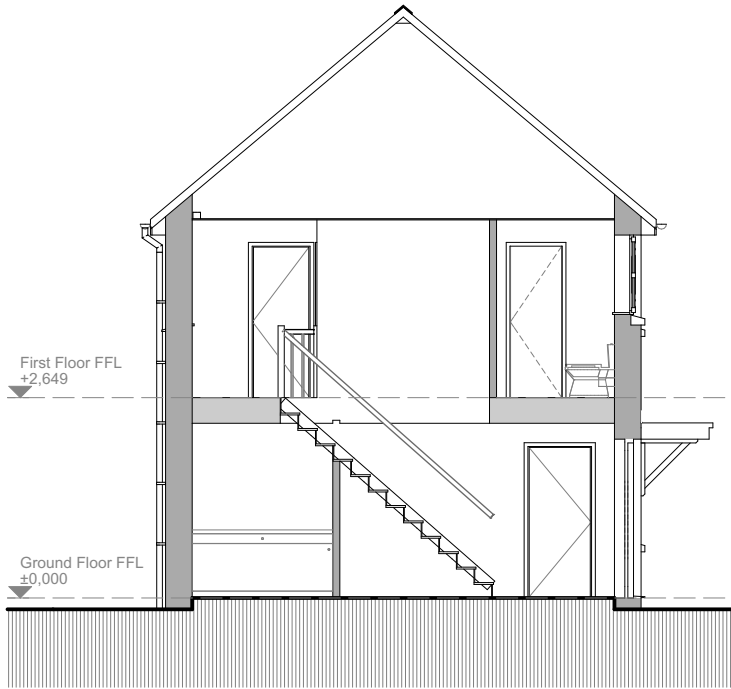


Section AA



Rear Elevation



Side Elevation

 

| Plots:      |
|-------------|
| AS<br>8, 32 |

| Materials: |                                |
|------------|--------------------------------|
| Walls      | : Buff Brick & Timber Boarding |
| Roof       | : Red Pantile                  |
| Windows    | : Grey uPVC                    |
| Doors      | : IG Steel Colour TBC          |
| Fascias    | : To Match Windows             |
| Cills      | : Grey uPVC                    |
| Heads      | : Buff Brick                   |
| RWGs       | : Black uPVC                   |

PLANNING

Kithill, Crewkerne  
for  
Tilia Homes

SCOT 8 - Elevations  
and Section

Scale: 1:100 @ A3

Drawing No: **I644 - PL538 - REV B**

The Boat Shed, Michael Browning Way  
Exeter EX2 8DD  
01392 438051 mail@g-a.uk.com

grainge  
architects


| Drawing to be read in conjunction with Building regulation notes. |           |                        |        |
|-------------------------------------------------------------------|-----------|------------------------|--------|
| Rev                                                               | Date      | Description            | Author |
| /                                                                 | 14 Mar 24 | Resubmission Issue     | ga     |
| A                                                                 | 29 Apr 24 | Side elevation updated | jor    |
| B                                                                 | 21 Nov 24 | Material Amendments    | toh/cc |



Front Elevation



Side Elevation

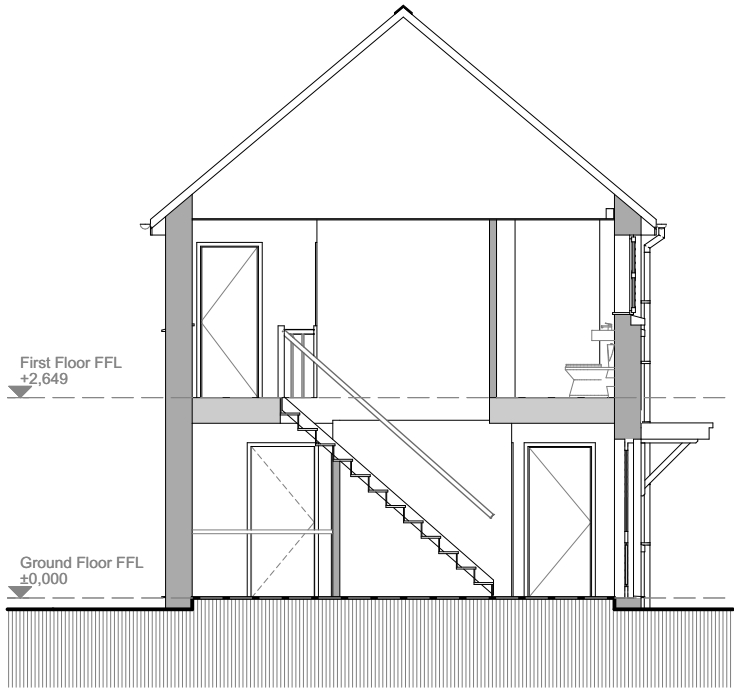


Section AA



Rear Elevation



Side Elevation

 

| Plots: |  |
|--------|--|
| OPP    |  |
| 13, 26 |  |

| Materials: |                                |
|------------|--------------------------------|
| Walls      | : Buff Brick & Timber Boarding |
| Roof       | : Red Pantile                  |
| Windows    | : Grey uPVC                    |
| Doors      | : IG Steel Colour TBC          |
| Fascias    | : To Match Windows             |
| Cills      | : Grey uPVC                    |
| Heads      | : Buff Brick                   |
| RWGs       | : Black uPVC                   |

PLANNING

Kithill, Crewkerne  
for  
Tilia Homes

SCOT 9 - Elevations  
and Section

Scale: 1:100 @ A3


Drawing No: 1644 - PL539 - REV B

The Boat Shed, Michael Browning Way  
Exeter EX2 8DD  
01392 438051 mail@g-a.uk.com


| Drawing to be read in conjunction with Building regulation notes. |           |                     |        |
|-------------------------------------------------------------------|-----------|---------------------|--------|
| Rev                                                               | Date      | Description         | Author |
| /                                                                 | 14 Mar 24 | Resubmission Issue  | ga     |
| A                                                                 | 26 Apr 24 | Plot Change         | ta     |
| B                                                                 | 21 Nov 24 | Material Amendments | toh/cc |



Front Elevation

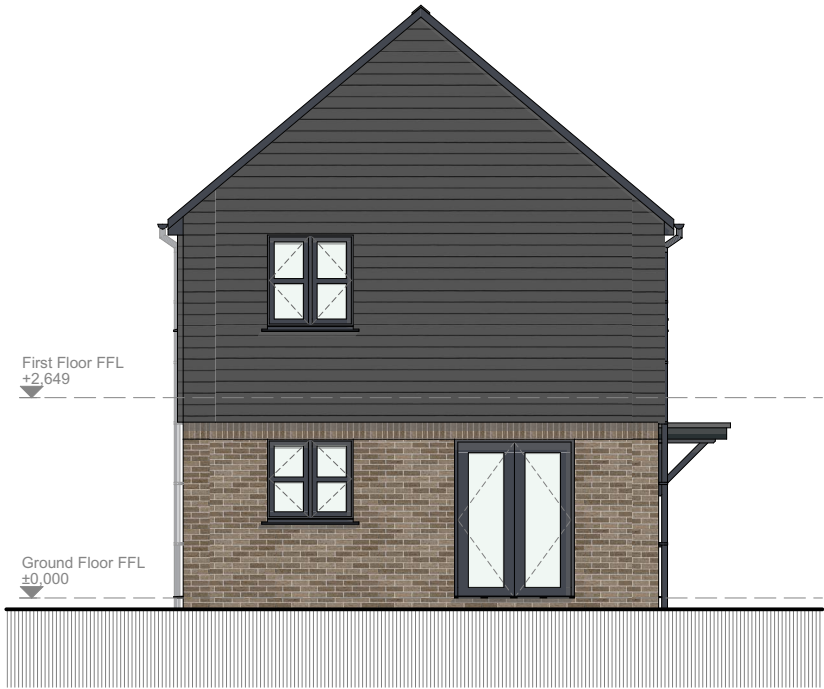

Side Elevation

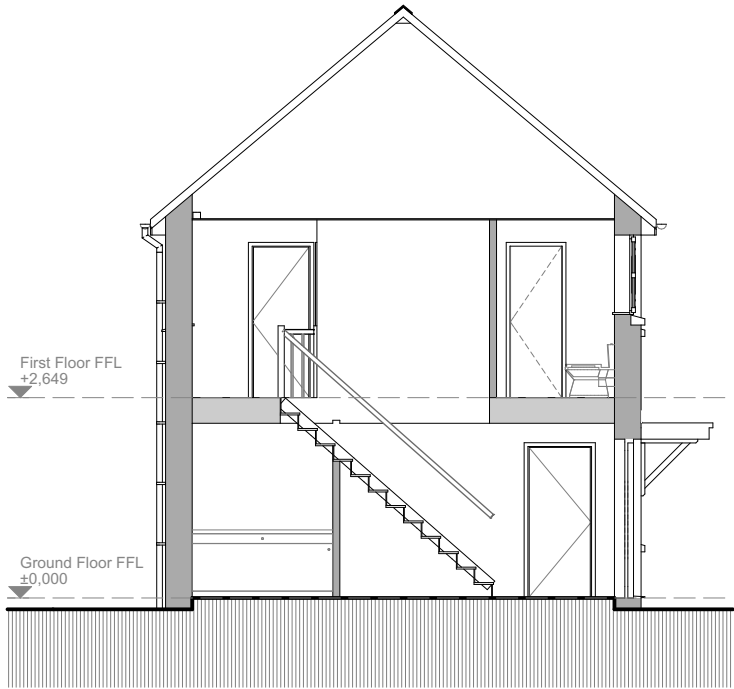


Section AA



Rear Elevation



Side Elevation

 

| Plots: |  |
|--------|--|
| AS     |  |
| 98     |  |

| Materials: |                                |
|------------|--------------------------------|
| Walls      | : Buff Brick & Timber Boarding |
| Roof       | : Grey Concrete Tile           |
| Windows    | : Grey uPVC                    |
| Doors      | : IG Steel Colour TBC          |
| Fascias    | : To Match Windows             |
| Cills      | : Grey uPVC                    |
| Heads      | : Buff Brick                   |
| RWGs       | : Black uPVC                   |

PLANNING

Kithill, Crewkerne  
for  
Tilia Homes

SCOT 10 - Elevations  
and Section

Scale: 1:100 @ A3

Drawing No: 1644 - PL540 - REV B


The Boat Shed, Michael Browning Way  
Exeter EX2 8DD  
01392 438051 mail@g-a.uk.com

grainge  
architects


| Drawing to be read in conjunction with Building regulation notes. |           |                     |        |
|-------------------------------------------------------------------|-----------|---------------------|--------|
| Rev                                                               | Date      | Description         | Author |
| /                                                                 | 14 Mar 24 | Resubmission Issue  | ga     |
| A                                                                 | 26 Apr 24 | Plot Change         | ta     |
| B                                                                 | 21 Nov 24 | Material Amendments | toh/cc |



Front Elevation

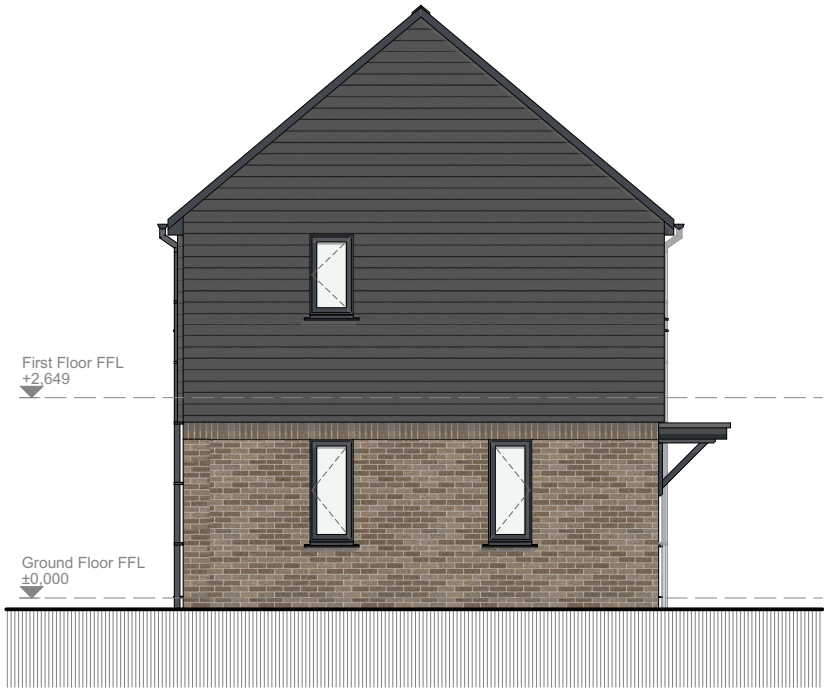

Side Elevation

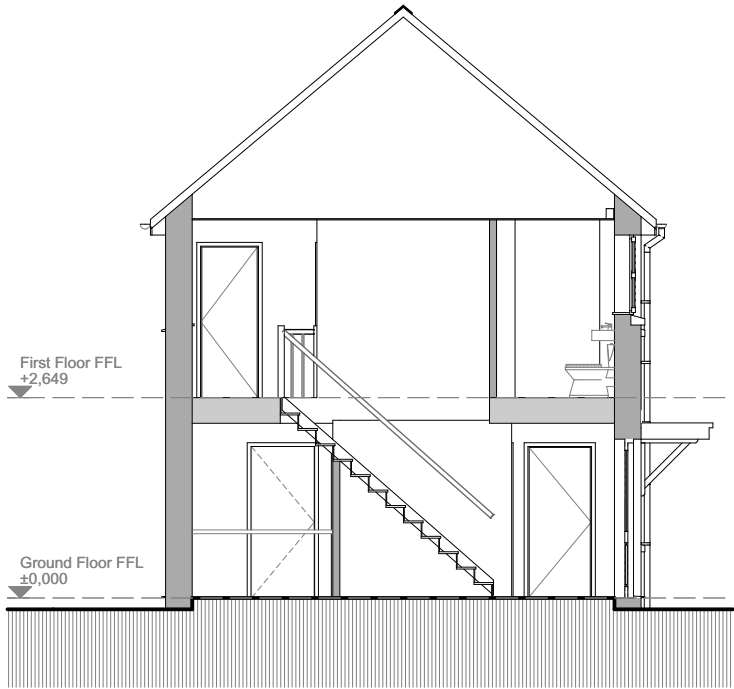


Section AA



Rear Elevation



Side Elevation

 

| Plots: |  |
|--------|--|
| OPP    |  |
| 56     |  |

| Materials: |                                |
|------------|--------------------------------|
| Walls      | : Buff Brick & Timber Boarding |
| Roof       | : Grey Concrete Tile           |
| Windows    | : Grey uPVC                    |
| Doors      | : IG Steel Colour TBC          |
| Fascias    | : To Match Windows             |
| Cills      | : Grey uPVC                    |
| Heads      | : Buff Brick                   |
| RWGs       | : Black uPVC                   |

PLANNING

Kithill, Crewkerne  
for  
Tilia Homes

SCOT 11 - Elevations  
and Section

Scale: 1:100 @ A3  
Drawing No: 1644 - PL541 - REV B  
The Boat Shed, Michael Browning Way  
Exeter EX2 8DD  
01392 438051 mail@g-a.uk.com

grainge  
architects