




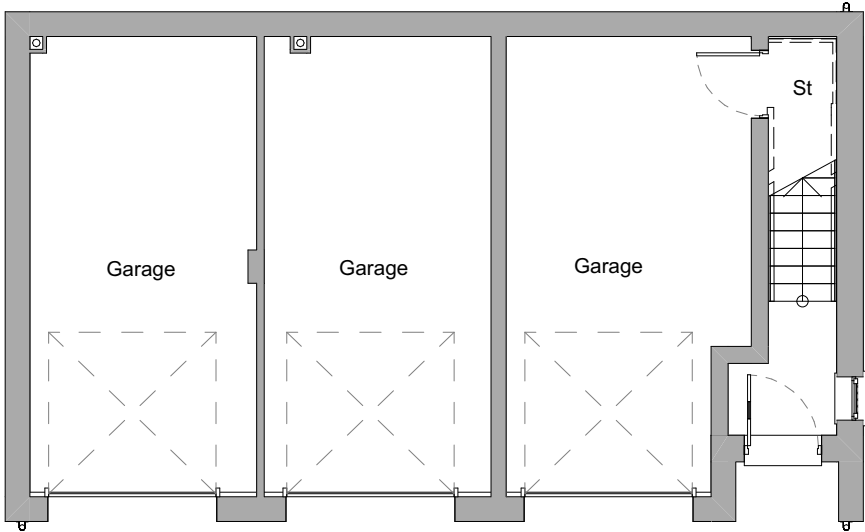


Ground Floor Plan (AS)

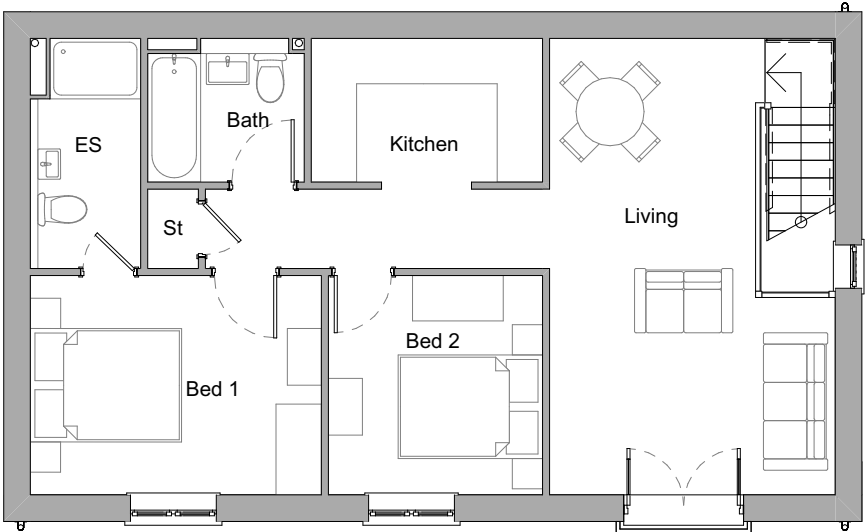


First Floor Plan (AS)

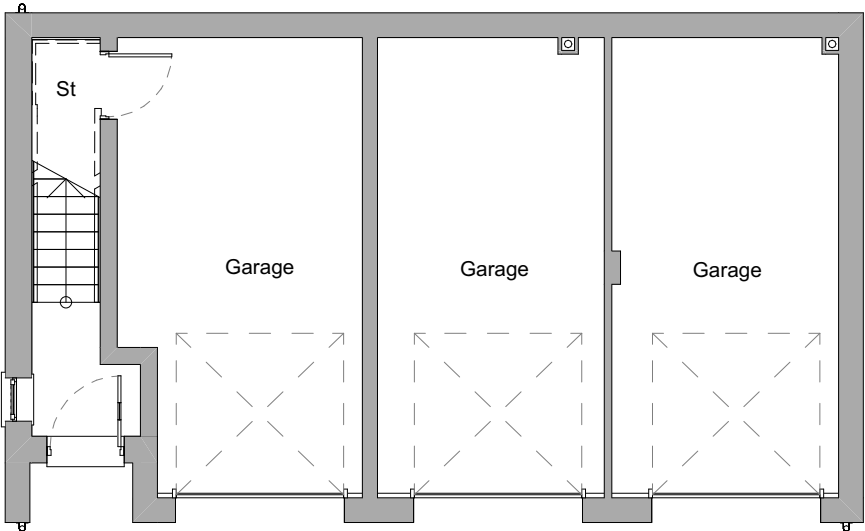

Ground Floor Plan (OPP)

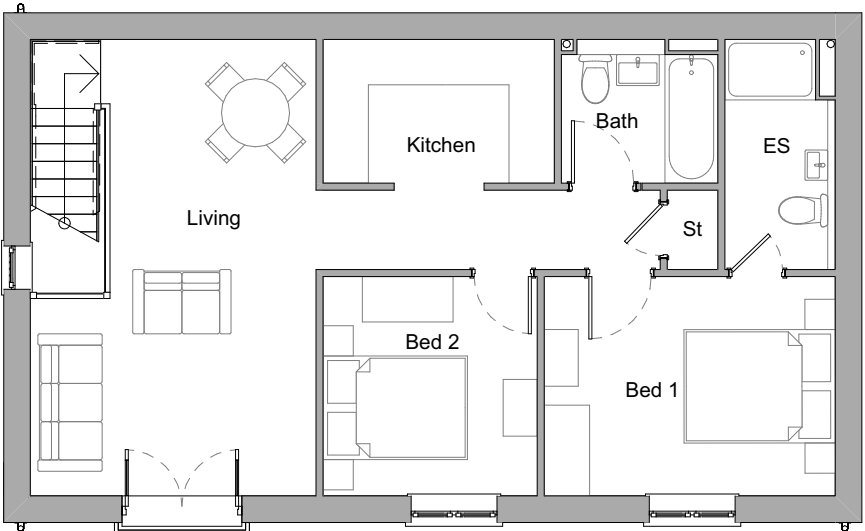

First Floor Plan (OPP)

 

| Plots:           |
|------------------|
| <b>AS</b><br>36  |
| <b>OPP</b><br>35 |

PLANNING

Kithill, Crewkerne  
for  
Tilia Homes


Tanton Plans

Scale: 1:100 @ A3  
Drawing No: 1644 - PL510 - REV 1  
The Boat Shed, Michael Browning Way  
Exeter EX2 8DD  
01392 438051 mail@g-a.uk.com


| Drawing to be read in conjunction with Building regulation notes. |           |                     |        |  |
|-------------------------------------------------------------------|-----------|---------------------|--------|--|
| Rev                                                               | Date      | Description         | Author |  |
| /                                                                 | 14 Mar 24 | Resubmission Issue  | ga     |  |
| A                                                                 | 21 Nov 24 | Material Amendments | toh/cc |  |




Front Elevation

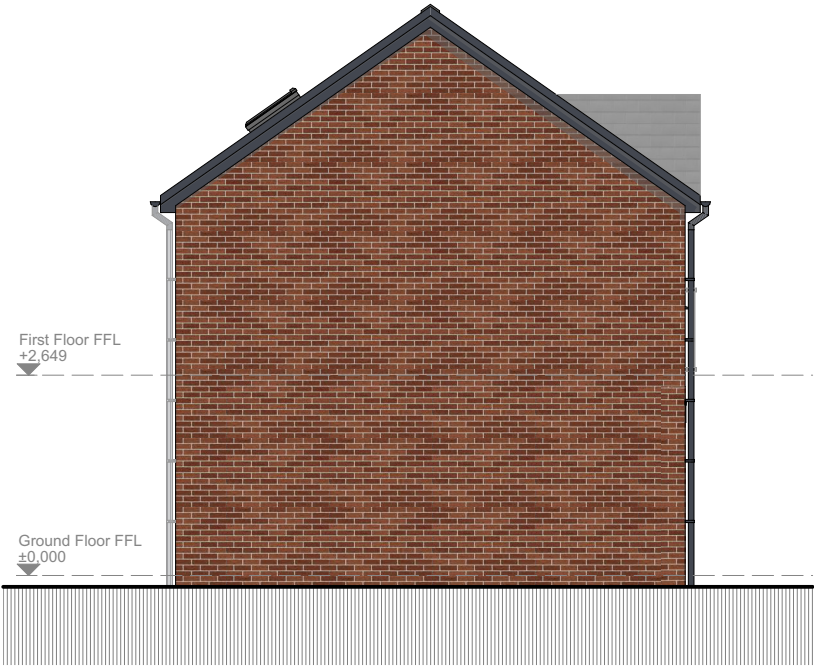

Side Elevation

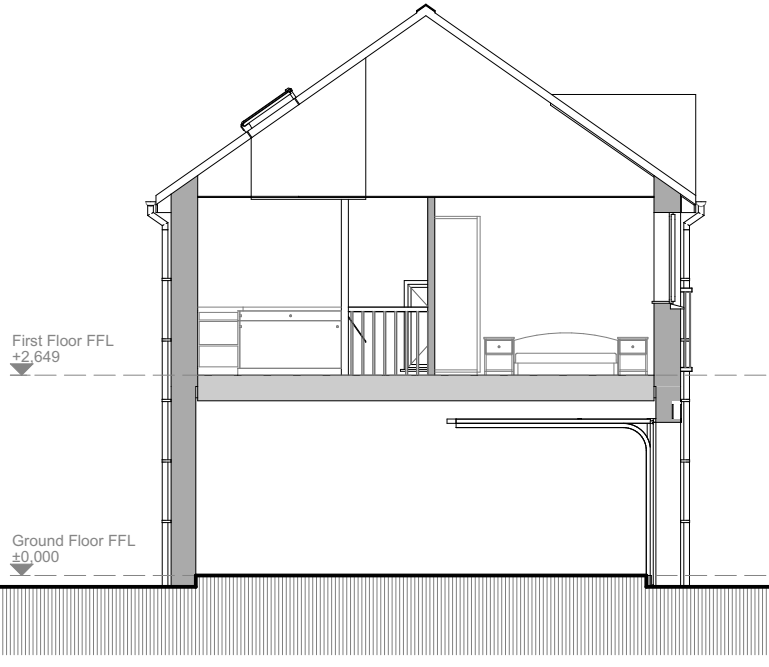


Section AA

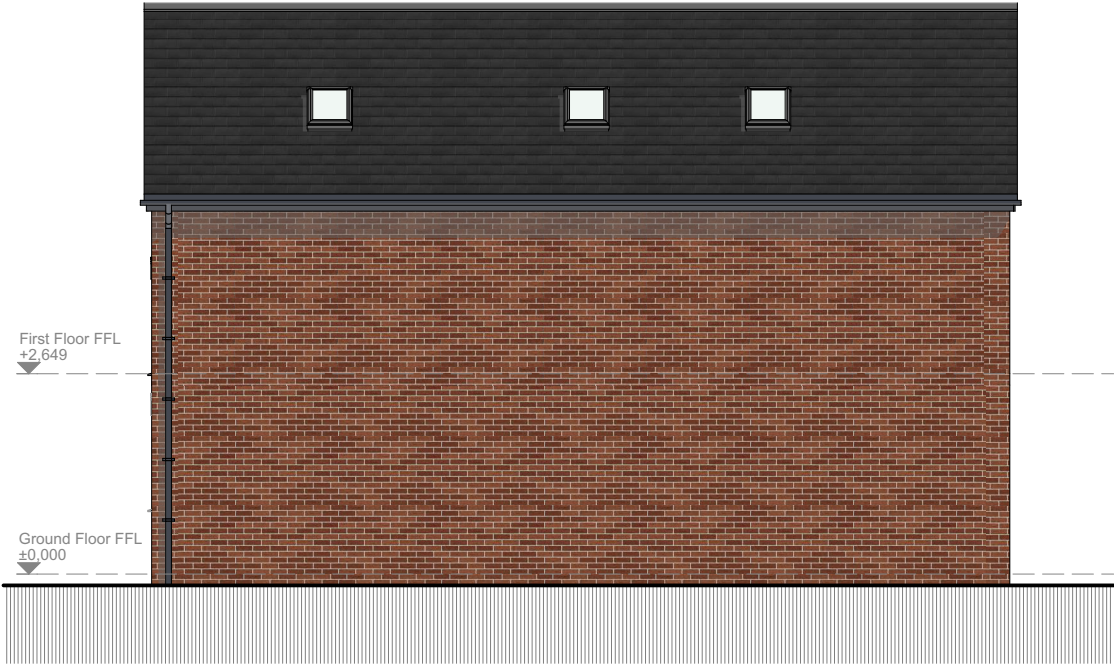

Rear Elevation



Side Elevation

 

| Plots:   |
|----------|
| AS<br>36 |

| Materials: |                       |
|------------|-----------------------|
| Walls      | : Red Brick           |
| Roof       | : Grey Concrete Tile  |
| Windows    | : Grey uPVC           |
| Doors      | : IG Steel Colour TBC |
| Fascias    | : To Match Windows    |
| Cills      | : Grey uPVC           |
| Heads      | : Red Brick           |
| RWGs       | : Black uPVC          |

PLANNING

Kithill, Crewkerne  
for  
Tilia Homes

TANT I - Elevations  
and Section

Scale: 1:100 @ A3

Drawing No: I644 - PL51 I - REV A

The Boat Shed, Michael Browning Way  
Exeter EX2 8DD  
01392 438051 mail@g-a.uk.com


| Drawing to be read in conjunction with Building regulation notes. |           |                     |        |
|-------------------------------------------------------------------|-----------|---------------------|--------|
| Rev                                                               | Date      | Description         | Author |
| /                                                                 | 14 Mar 24 | Resubmission Issue  | ga     |
| A                                                                 | 21 Nov 24 | Material Amendments | toh/cc |




Front Elevation



Side Elevation

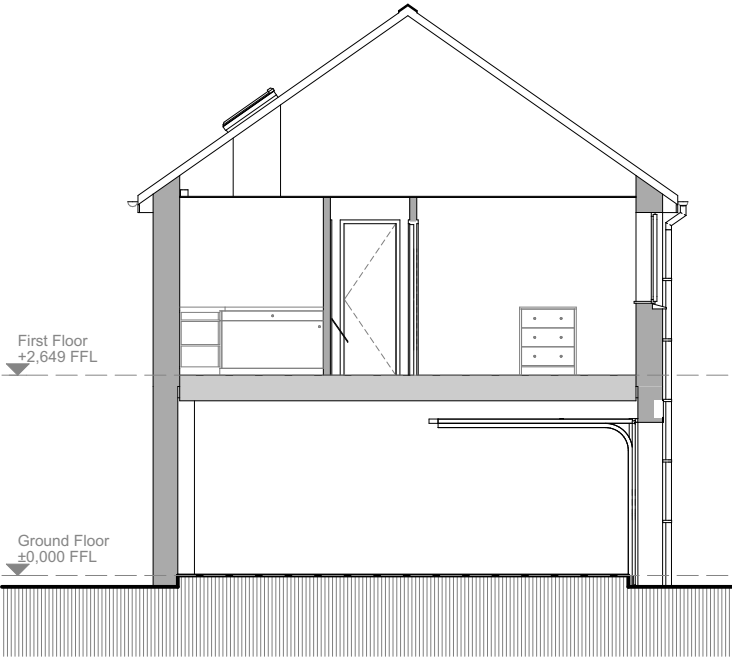


Section AA

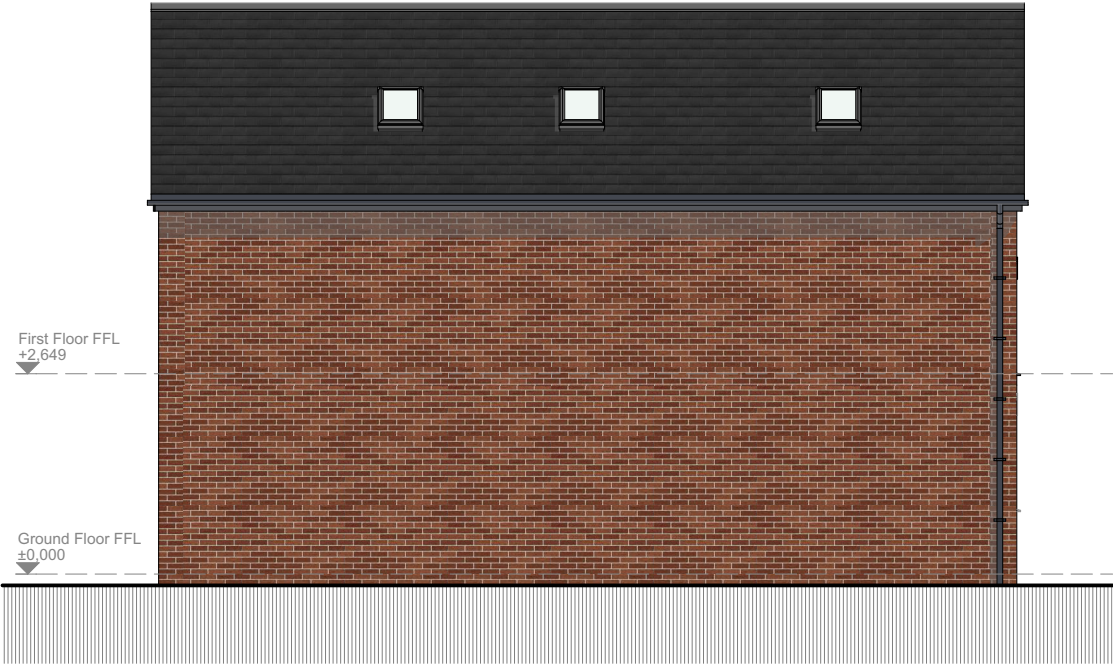

Rear Elevation



Side Elevation

 

| Plots: |  |
|--------|--|
| AS     |  |
| 35     |  |

| Materials: |                       |
|------------|-----------------------|
| Walls      | : Red Brick           |
| Roof       | : Grey Concrete Tile  |
| Windows    | : Grey uPVC           |
| Doors      | : IG Steel Colour TBC |
| Fascias    | : To Match Windows    |
| Cills      | : Grey uPVC           |
| Heads      | : Red Brick           |
| RWGs       | : Black uPVC          |

PLANNING

Kithill, Crewkerne  
for  
Tilia Homes

TANT 2 - Elevation  
and Section

Scale: 1:100 @ A3

Drawing No: **I644 - PL512 - REV A**

The Boat Shed, Michael Browning Way  
Exeter EX2 8DD  
01392 438051 mail@g-a.uk.com

grainge  
architects