


Dimensions are not to be scaled from this drawing. Drawing to be read in conjunction with Building regulation notes.			
Rev	Date	Description	Author
\	19 Dec 23	First Issue	ta
A	22 Dec 23	Scale Bar Added	ta
B	14 Mar 24	Materials Updated	yl/jor
C	26 Apr 24	HT + Material Updated	ta
D	29 Apr 24	Street Elevation C-C Updated	jor
E	20 Nov 24	Materials update	cc



Street Elevation A-A



Street Elevation B-B

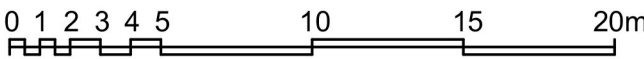

Street Elevation C-C



PLANNING

Kithill Crewkerne
for
Tilla Homes

Proposed
Streetscenes I

Scale: 1:250 @ A1

Drawing No: **I644 - P22I Rev E**

The Boat Shed, Michael Browning Way
Exeter EX2 8DD
01392 438051 mail@g-a.uk.com

grainge architects


Dimensions are not to be scaled from this drawing. Drawing to be read in conjunction with Building regulation notes.			
Rev	Date	Description	Author
\	19 Dec 23	First Issue	ta
A	22 Dec 23	Scale Bar Added	ta
B	14 Mar 24	Materials Updated	yy/jor
C	26 Apr 24	Plot + Material Updated	ta
D	20 Nov 24	Material updates	cc



Street Elevation D-D



Street Elevation E-E

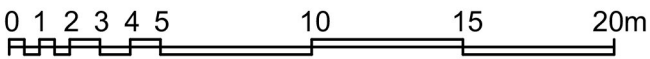

Street Elevation F-F



PLANNING

Kithill Crewkerne
for
Tilla Homes

Proposed
Streetscenes 2

Scale: 1:250 @A1
Drawing No: **I644 - P222 Rev D**
The Boat Shed, Michael Browning Way
Exeter EX2 8DD
01392 438051 | mail@g-a.uk.com

grainge
architects


Dimensions are not to be scaled from this drawing. Drawing to be read in conjunction with Building regulation notes.			
Rev	Date	Description	Author
\	19 Dec 23	First Issue	ta
A	22 Dec 23	Scale Bar Added	ta
B	14 Mar 24	Materials Updated	yyjor
C	26 Apr 24	Plot + Material Updated	ta
D	20 Nov 24	Material updates	cc



Street Elevation G-G



Street Elevation H-H

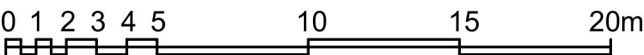

Street Elevation J-J



PLANNING

Kithill Crewkerne
for
Tilla Homes

Proposed
Streetscenes 3

Scale: 1:250 @A1

Drawing No: **I644 - P223 Rev D**

The Boat Shed, Michael Browning Way
Exeter EX2 8DD
01392 438051 mail@g-a.uk.com