

33 Henley View

34 Henley View

35 Henley View


36 Henley View

Plot 5

Dimensions are not to be scaled from this drawing.
Drawing to be read in conjunction with Building regulation notes.

Rev	Date	Description	Author
-----	------	-------------	--------

/	11.10.24	First Issue	toh
A	01.11.2024	Amendment to Section K-K	toh

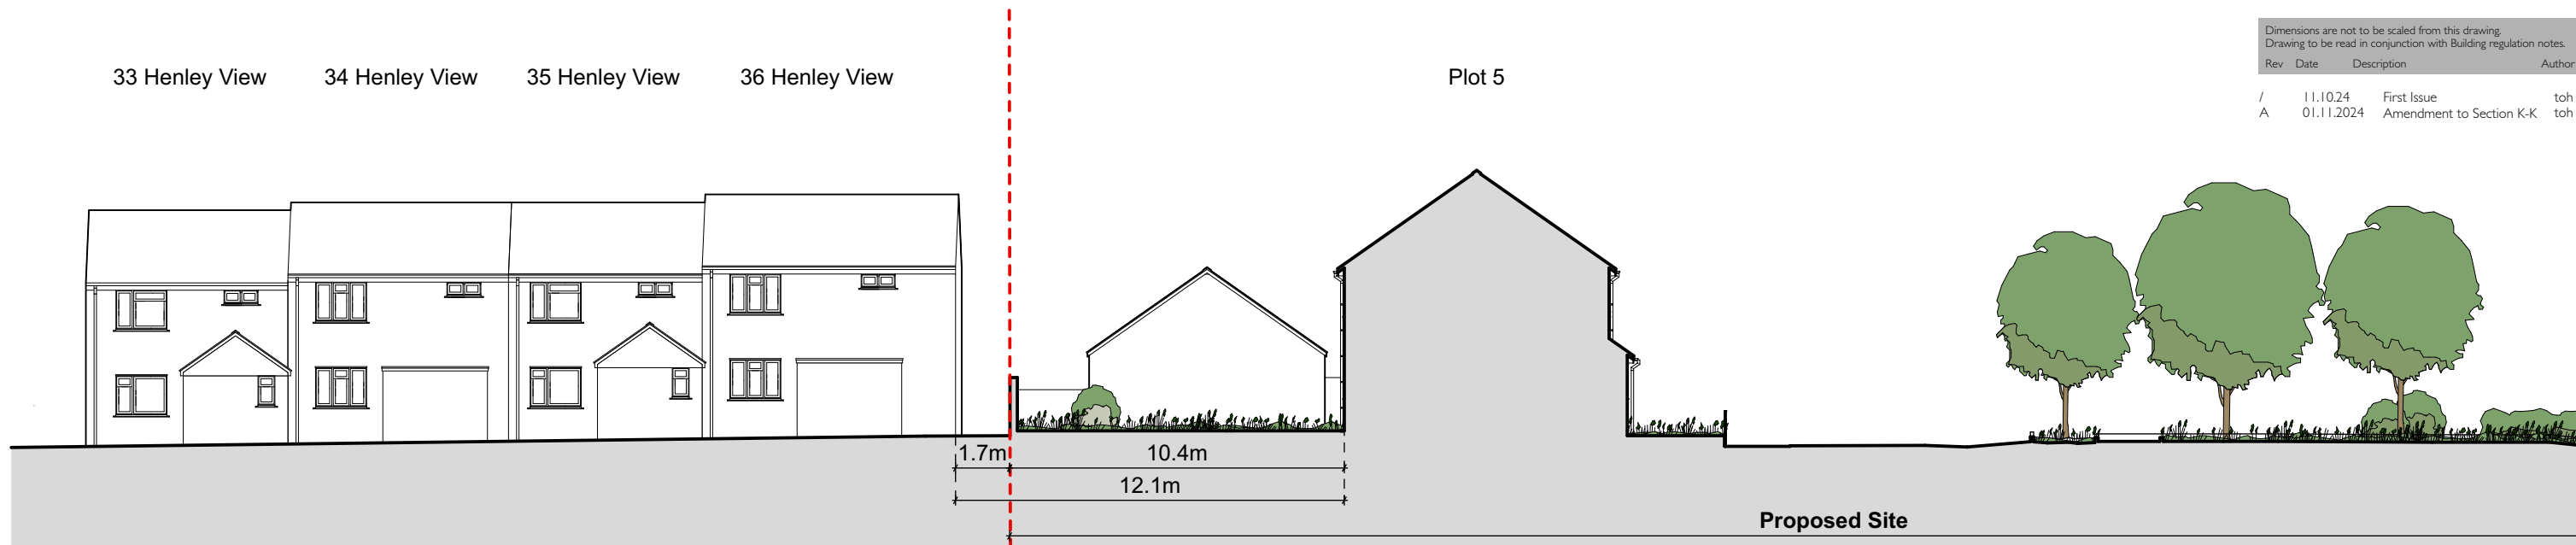


Section K-K

74 - 77 Cowen Close

Plot 15


Plot 34

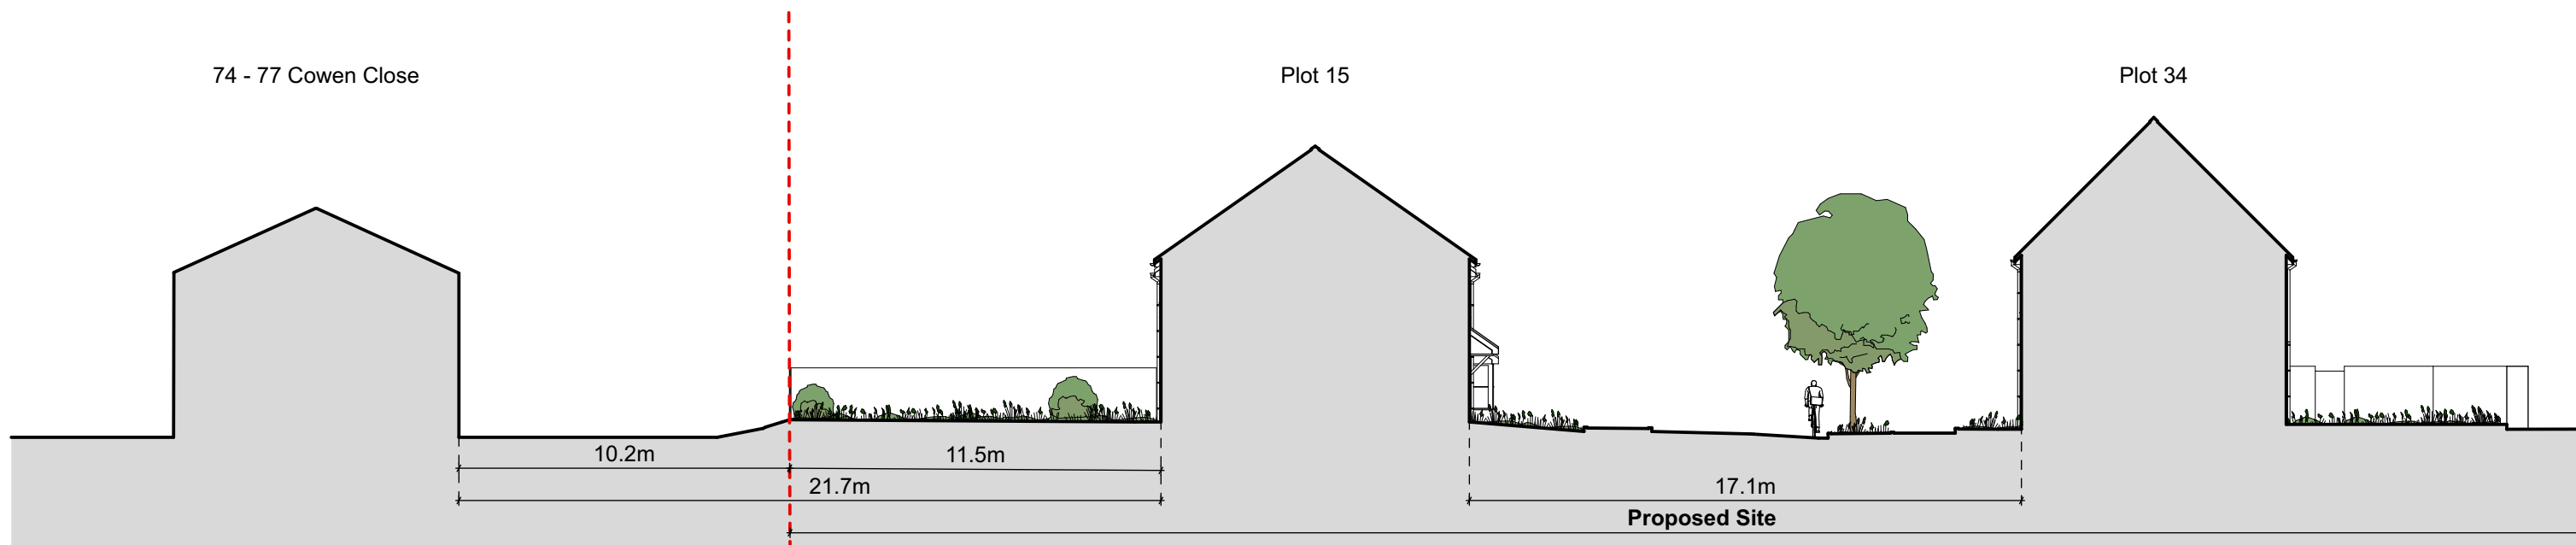

Section L-L

1:200

0 1 2 3 4 5 10 15m

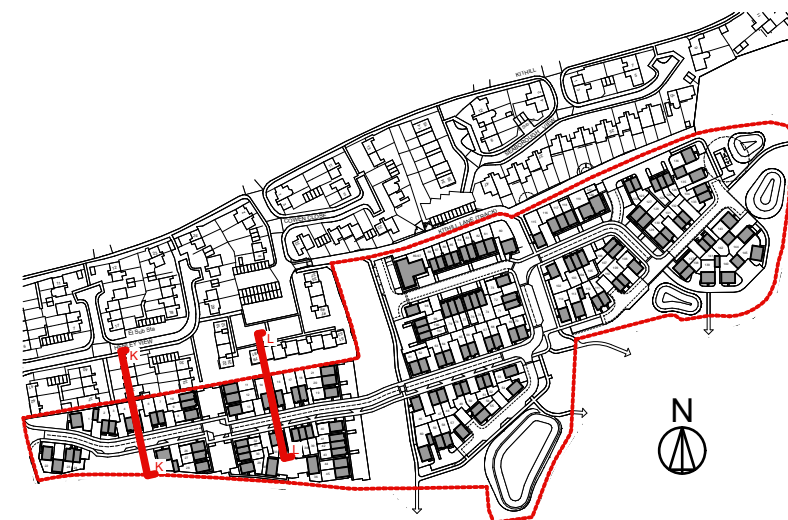

PLANNING

Kithill Crewkerne
for
Tilla Homes

Proposed Sections I

Scale: 1:200 @ A3

Drawing No: 1644 - P224 Rev A

The Boat Shed, Michael Browning Way
Exeter EX2 8DD
01392 438051 mail@g-a.uk.com


grainge
architects

Dimensions are not to be scaled from this drawing.
Drawing to be read in conjunction with Building regulation notes.

Rev	Date	Description	Author
/	11.10.24	First Issue	toh

39 Seaborough View


Plot 116

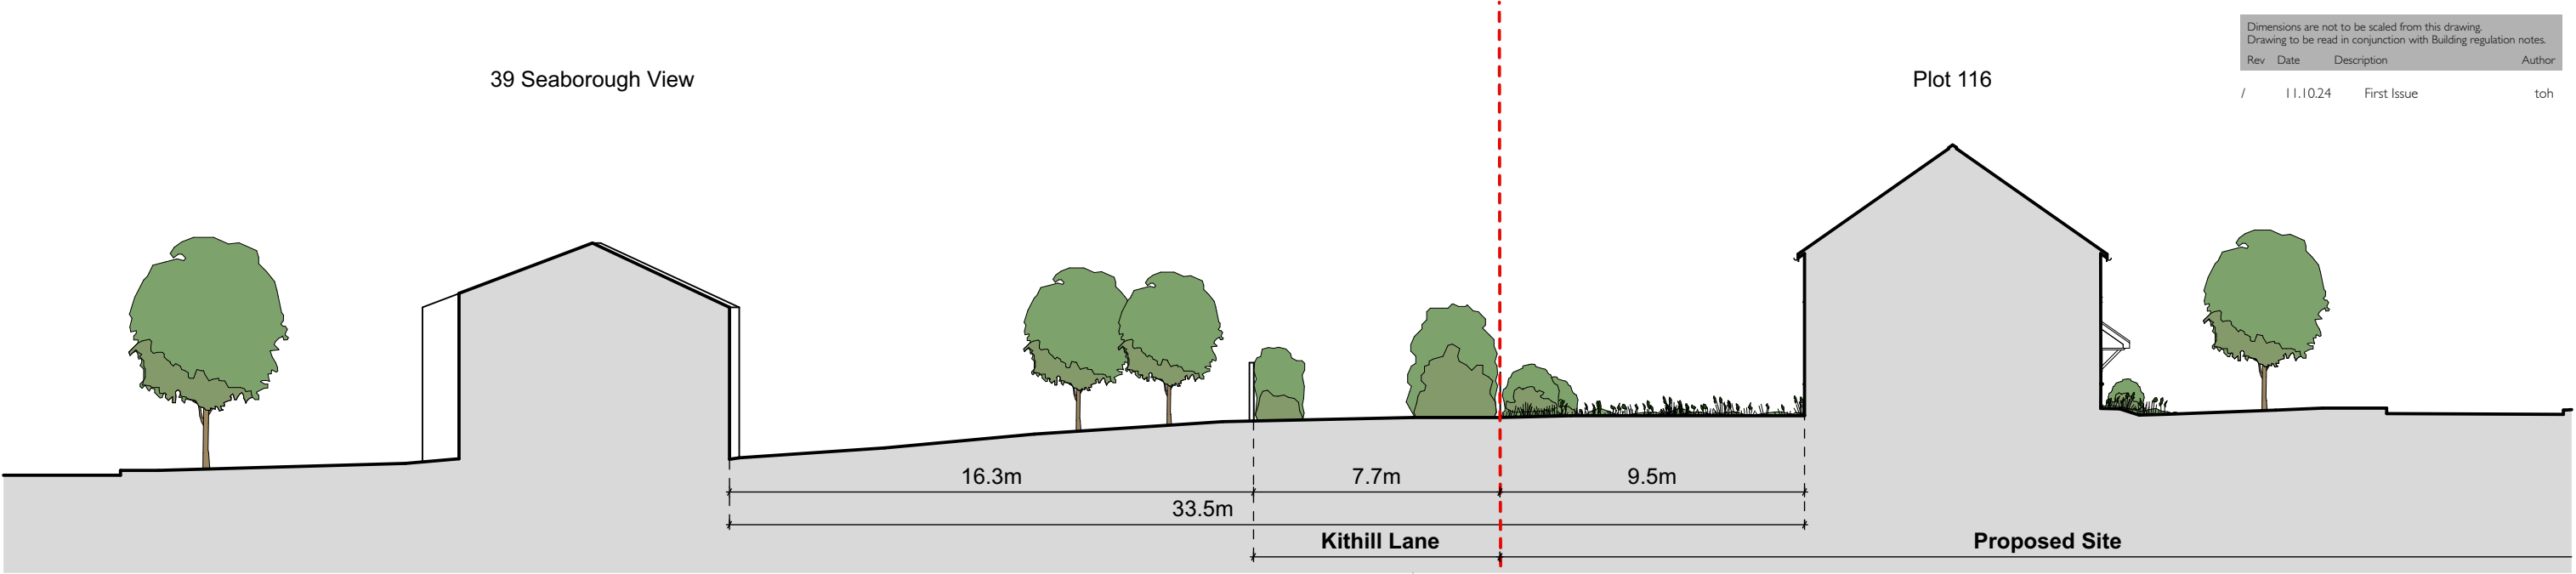


Section M-M

25 Seaborough View

Plot 122

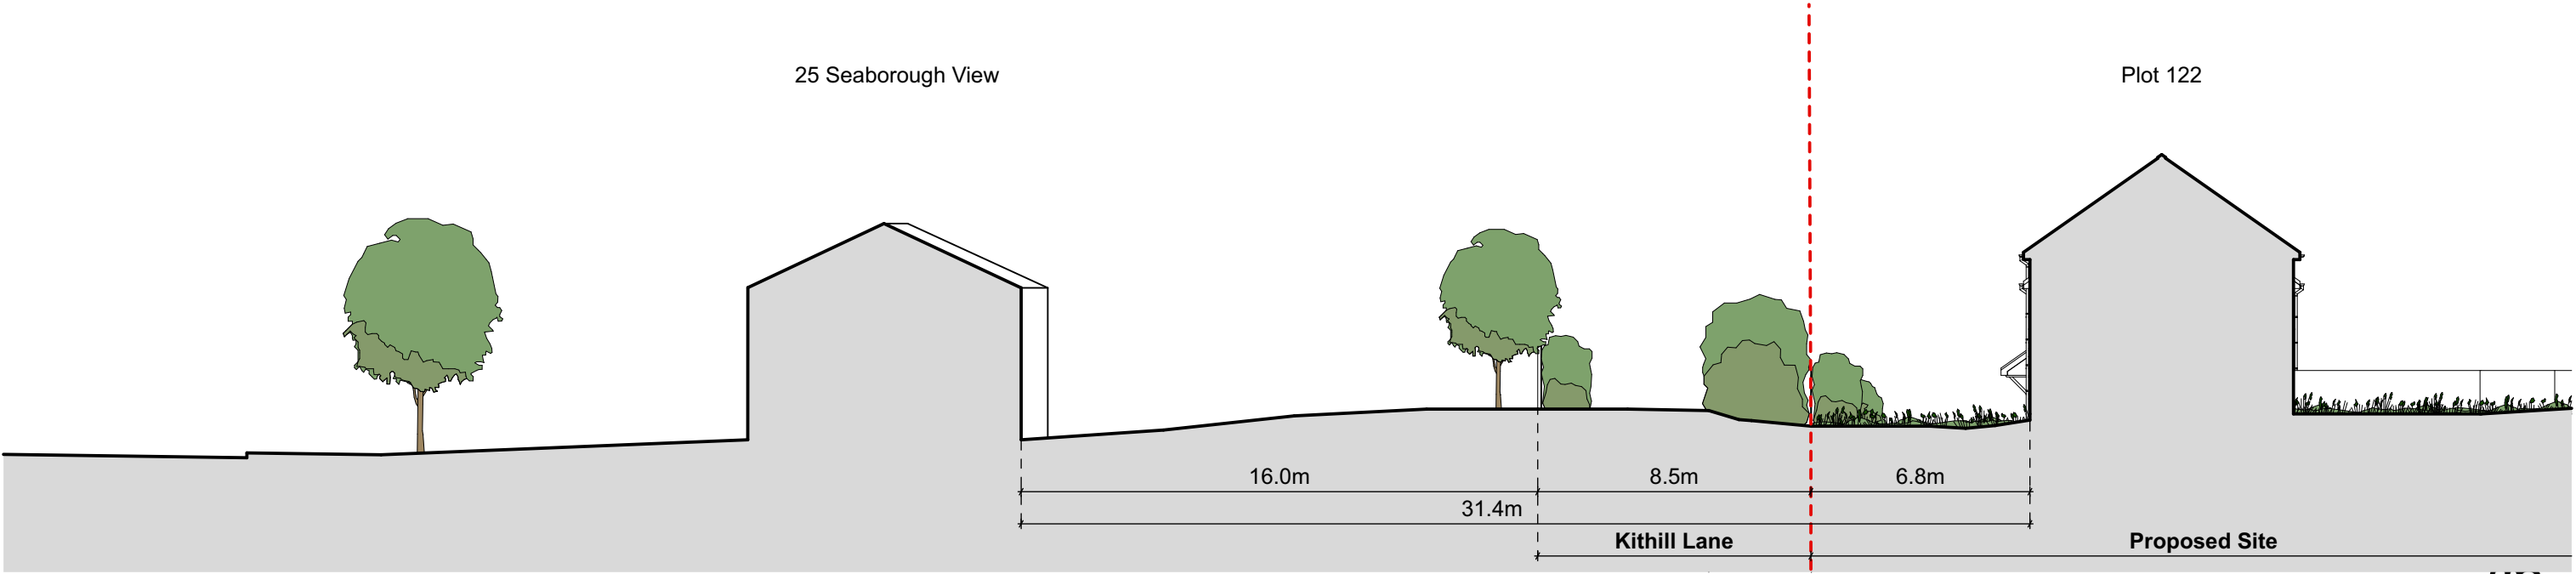

Section N-N

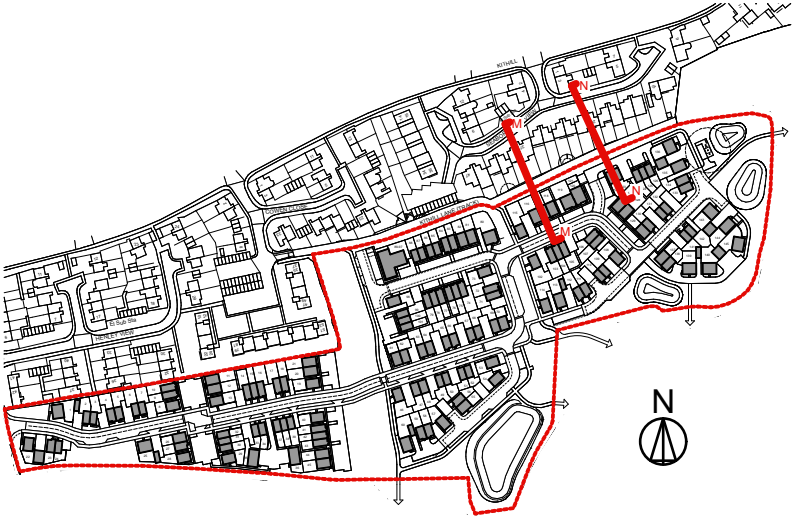

PLANNING

Kithill Crewkerne
for
Tilla Homes

Proposed Sections 2

Scale: 1:200 @ A3
Drawing No: 1644 - P225
The Boat Shed, Michael Browning Way
Exeter EX2 8DD
01392 438051 mail@g-a.uk.com